

New Zealand's leading supplier of passive fire protection solutions





FIRE STOPPING FOR KOROK® WALL SYSTEMS

KOROK® WALLS

KOROK® is a clever panel wall system comprised of a lightweight core and a reinforcing steel shell that is very quick to install. AS1530.4 requires fire-stopping penetration systems to be fire-tested and/or assessed to determine the FRL of the specific penetration in different wall types. The systems in this datasheet have been tested and approved specifically for use in KOROK® wall systems, providing compliance under the NZBC.

FEATURED PRODUCTS

- Ryanbatt 502
- Ryanfire Mastic
- Ryanfire HP-X
- Ryanspan
- Ryanfire SL Collar
- Ryanfire Graphite Strap
- Servowrap
- Ryanfire Rokwrap
- FyreSHIELD™ Access Panel

APPLICATIONS AND SERVICES

- Power and Data Cables
- PVC Pipes & Sockets
- PVC Conduits
- Metal Pipes
- Insulated Metal Pipes
- HVAC Bundles
- PEX Pipes
- PEX-AL-PEX Pipes
- Structural Steel
- Vertical Linear Gaps
- Blank Apertures
- Access Panels







SYSTEM AND INSTALLATION OVERVIEWS

51MM KOROK WALL (60 MINUTE APPLICATIONS)

COPPER AND STEEL PIPES	5
PVC PIPES	6
HVAC BUNDLES	8
FLEXI CABLE CONDUIT	9
CABLE BUNDLES	10
CONTROL JOINT VERTICAL LINEAR GAP	13
78MM KOROK WALL (120 MINUTE APPLICATIONS)	
PVC PIPES	14
FIRE RATED ACCESS PANEL	17
RYANBATT 502 BOARD SEALS	
INSTALLATION OVERVIEWS	19
METAL PIPES	21
CABLE TRAY	22
STRUCTURAL STEEL	23

INSTALLATION INSTRUCTIONS

- ENSURE THE APERTURE IS CLEAN AND FREE OF DUST AND DEBRIS.
- SELECT THE CORRECT SIZE TO COLLAR TO FIT AROUND THE PP-MD PIPE.
- 3. SECURE THE TO COLLAR AROUND THE PP-MD PIPE AND SLIDE IT INTO THE APERTURE. ENSURE THE FIXING TABS ARE FLUSH WITH THE TOP OF THE FLOOR.
- SECURE THE TD COLLAR IN POSITION USING 32MM MASONRY SCREWS THROUGH ALL FIXING TABS.
- INSERT PEF BACKING ROD INTO THE ANNULAR GAP BETWEEN THE PP-MD PIPE AND THE COLLAR, RECESSED 15MM FROM THE TOP OF THE FLOOR.
- APPLY 15MM DEEP RYANFIRE MASTIC BEAD INTO THE ANNULAR GAPS BETWEEN THE COMPOSITE FLOOR, TD COLLAR AND PP-MD PIPE.
- 7. CLEAN ANY EXCESS MASTIC USING A DAMP CLOTH.



On the underside of the substrate, the TD Collar may be exposed no more than 80mm, or be recessed no more than 10mm.

TD COLLAR SIZE	CORE HOLE DIAMETER
TD 40	Ø65-Ø72mm
TD 50	Ø70-Ø82mm
TD 65	Ø90-Ø102mm

b based drawings are f rimance of any system ad to, size of opening, so through, type, size and e technical department for ance information.

RYANFIRE TD COLLAR RYANFIRE MASTIC AS 1530.4/AS 4072.1 56 / 79 / 155 RT 190286 / FRT 200018 / SFR00049

m PP-MD pipes



60 MINUTE APPLICATIONS 51MM KOROK® WALL






AND THE KOROK® WALL.

AND DEBRIS.

WALL.

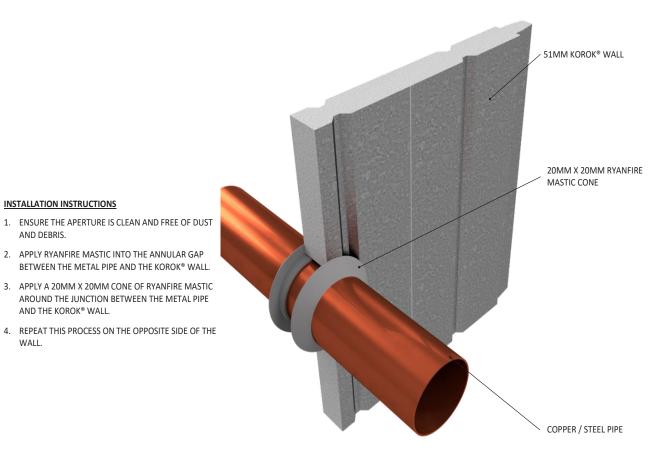

Products: RYANFIRE MASTIC

AS 1530.4:2014/AS 4072.1:2005

Approvals: BK: Ref: 22SFR00058

ID: D-F

Penetration seal to copper / steel Scenario:

Services: Up to Ø100mm copper pipes

Up to Ø150mm steel pipes

0 - 9mm Annular:

Construction: 51mm KOROK® wall

Fire Integrity: 60 minutes Fire Insulation: 0 minutes

Web based drawings are for example only. Fire performance of any system is dependant on, but not limited to size of opening, substrate, if penetrations are passing through, type, size and number. Please refer to Ryanfire technical department for detailed and specific fire performance information.



RYANFIRE Technical Support: info@ryanfire.co.nz - Tel 09 443 0362

Ryanfire Mastic to copper/steel pipes 51mm KOROK® wall


All errors and omissions excepted. The information contained within this drawing is believed to be correct on the date of publication, and is based upon tested and certified solutions. The policy of Rvanfire Products is one of constant improvement. Installers must ensure that they are following the latest published drawings, test evidence and instructions. Whilst Ryanfire Products will endeavour to keep its publications up to date, the accuracy of the information contained within this drawing may be affected by pertinent changes in the law or regulatory requirements and alterations or amendments to the specification of the manufactured products. Terms and conditions of sale apply.

Ryanfire Products owns and has copyright to these drawings. They are to be used only for the purpose for which they were intended and supplied and are not to be sold, transferred or made available for use by a third party. Any misuse of these drawings will result in legal proceedings.

NTS April 2025 Drawing Number V1.12 3.0



- ENSURE THE APERTURE IS CLEAN AND FREE OF DUST AND DEBRIS.
- WRAP 1000MM WIDE X 40MM THICK RYANFIRE ROKWRAP TIGHTLY AROUND THE PIPE WITH A 100MM OVERLAP.
- SECURE THE ROKWRAP INTO PLACE WITH STEEL CA-BLE TIES, 50MM FROM EACH END, AND AT MINIMUM 150MM CENTRES. SEAL ANY EXPOSED EDGES OF THE ROKWRAP WITH FOIL TAPE.
- APPLY A 30MM X 30MM CONE OF RYANFIRE MASTIC AROUND THE JUNCTION BETWEEN THE WRAPPED METAL PIPE AND THE KOROK® WALL.
- 5. CLEAN ANY EXCESS MASTIC WITH A DAMP CLOTH.
- REPEAT THIS PROCESS ON THE OPPOSITE SIDE OF THE WALL.

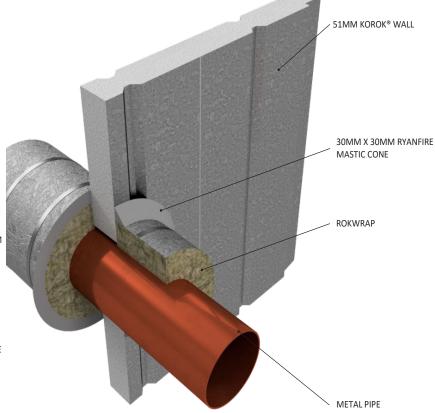

Products: RYANFIRE MASTIC

RYANFIRE ROKWRAP

Approvals: AS 1530.4:2014/AS 4072.1:2005 BK: 210

Ref: 23SFR00034 ID: A - C

Scenario: Penetration seal to AS1530.4

Appendix E non-combustible pipes

Services: Up to Ø100mm brass pipes

Up to Ø150mm copper/steel pipes

Annular: 0 - 7mm

Construction: 51mm KOROK® wall

Fire Resistance: Ø32mm Copper : -/60/60

Ø150mm Copper: -/60/60 Ø100mm Brass : -/60/30

Web based drawings are for example only. Fire performance of any system is dependant on, but not limited to size of opening, substrate, if penetrations are passing through, type, size and number. Please refer to Ryanfire technical department for detailed and specific fire performance information.



RYANFIRE Technical Support: info@ryanfire.co.nz - Tel 09 443 0362

Drawing Title

Ryanfire Rokwrap to metal pipes 51mm KOROK® wall


Scale NTS Date April 2025

Drawing Number Rev V1.18 3.0

All errors and omissions excepted. The information contained within this drawing is believed to be correct on the date of publication, and is based upon tested and certified solutions. The policy of Ryanfire Products is one of constant improvement. Installers must ensure that they are following the latest published drawings, test evidence and instructions. Whilst Ryanfire Products will endeavour to keep its publications up to date, the accuracy of the information contained within this drawing may be affected by pertinent changes in the law or regulatory requirements and alterations or amendments to the specification of the manufactured products. Errors and conditions of sale apply.



- ENSURE THE APERTURE IS CLEAN AND FREE OF DUST AND DEBRIS.
- 2. SELECT THE CORRECT SIZE RYANFIRE SL COLLAR TO FIT AROUND THE PVC PIPE.
- APPLY RYANFIRE MASTIC INTO THE ANNULAR GAP BETWEEN THE PVC PIPE AND THE KOROK® WALL.
- 4. SECURE THE SL COLLAR AROUND THE PIPE AND SLIDE IT UP UNTIL IT IS FLUSH WITH THE SURFACE OF THE WALL. FIX THE COLLAR INTO PLACE USING 12G X 30MM TEK SCREWS.
- APPLY A NOMINAL 5MM BEAD OF RYANFIRE MASTIC AROUND THE JOINT BETWEEN THE SL COLLAR AND THE KOROK® WALL.
- REPEAT THIS PROCESS ON THE OPPOSITE SIDE OF THE WALL.

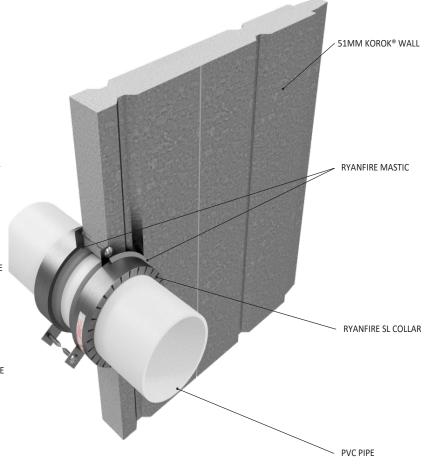

Products: RYANFIRE SL COLLAR

RYANFIRE MASTIC

Approvals: AS 1530.4:2014/AS 4072.1:2005

BK: 162

Ref: 22SFR00057 ID: A-D, F

Scenario: Penetration seal to PVC pipe

Services: Up to Ø150mm uPVC pipes

Construction: 51mm KOROK® wall

Fire Resistance: Ø50mm:-/60/60

Ø65mm:-/60/45 Ø80mm:-/60/60 Ø100mm:-/60/60 Ø150mm:-/60/60

Web based drawings are for example only. Fire performance of any system is dependant on, but not limited to size of opening, substrate, if penetrations are passing through, type, size and number. Please refer to Ryanfire technical department for detailed and specific fire performance information.



RYANFIRE Technical Support: info@ryanfire.co.nz - Tel 09 443 0362


Drawing Title

SL Collar to PVC pipes 51mm KOROK® wall

All errors and omissions excepted. The information contained within this drawing is believed to be correct on the date of publication, and is based upon tested and certified solutions. The policy of **Ryanfire Products** is one of constant improvement. Installers must ensure that they are following the latest published drawings, test evidence and instructions. Whilst **Ryanfire Products** will endeavour to keep its publications up to date, the accuracy of the information contained within this drawing may be affected by pertinent changes in the law or regulatory requirements and alterations or amendments to the specification of the manufactured products. Term and conditions of sale apply.



- ENSURE THE APERTURE IS CLEAN AND FREE OF DUST AND DEBRIS.
- 2. SELECT THE CORRECT SIZE RYANFIRE SL COLLAR TO FIT AROUND THE PVC PIPE.
- APPLY RYANFIRE MASTIC INTO THE ANNULAR GAP BETWEEN THE PVC PIPE AND THE KOROK® WALL.
- SECURE THE SL COLLAR AROUND THE PIPE AND SLIDE
 IT UP UNTIL IT IS FLUSH WITH THE SURFACE OF THE
 WALL. FIX THE COLLAR INTO PLACE USING
 12G X 30MM TEK SCREWS.
- APPLY RYANFIRE HP-X INTO THE ANNULAR GAP BETWEEN THE SOCKET AND THE SL COLLAR, TO THE FULL DEPTH OF THE COLLAR.
- APPLY A NOMINAL 5MM BEAD OF RYANFIRE MASTIC AROUND THE JOINT BETWEEN THE SL COLLAR AND THE KOROK® WALL.
- REPEAT THIS PROCESS ON THE OPPOSITE SIDE OF THE WALL.

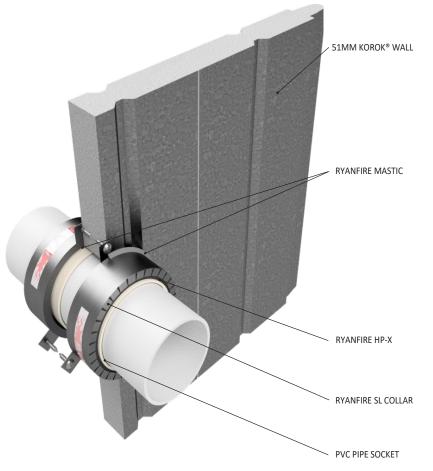

Products: RYANFIRE SL COLLAR

RYANFIRE HP-X

RYANFIRE MASTIC

Approvals: AS 1530.4:2014/AS 4072.1:2005

: 162

Ref: 22SFR00057

ID: E, G

Scenario: Penetration seal to PVC pipes +

socket joint

Services: Up to Ø100mm PVC pipes + socket

joint

Construction: 51mm KOROK® wall

Fire Resistance: Ø40mm : -/60/60

Ø100mm : -/60/60

Web based drawings are for example only. Fire performance of any system is dependant on, but not limited to size of opening, substrate, if penetrations are passing through, type, size and number. Please refer to Ryanfire technical department for detailed and specific fire performance information.



3.0

RYANFIRE Technical Support: info@ryanfire.co.nz - Tel 09 443 0362

Drawing Title

SL Collar to PVC socket 51mm KOROK® wall


re following Iterations or Drawing Number Rev

V21.26

All errors and omissions excepted. The information contained within this drawing is believed to be correct on the date of publication, and is based upon tested and certified solutions. The policy of Ryanfire Products is one of constant improvement. Installers must ensure that they are following the latest published drawings, test evidence and instructions. Whilst Ryanfire Products will endeavour to keep its publications up to date, the accuracy of the information contained within this drawing may be affected by pertinent changes in the law or regulatory requirements and alterations or amendments to the specification of the manufactured products. Terms and conditions of sale apply.



- ENSURE THE APERTURE IS CLEAN AND FREE OF DUST AND DEBRIS.
- 2. SELECT THE CORRECT SIZE RYANFIRE SL COLLAR TO FIT AROUND THE BUNDLE.
- SECURE THE SL COLLAR AROUND THE PIPE AND SLIDE IT UP UNTIL IT IS FLUSH WITH THE SURFACE OF THE WALL. FIX THE COLLAR INTO PLACE USING 12G X 30MM TEK SCREWS.
- APPLY RYANFIRE HP-X INTO THE ANNULAR GAP BETWEEN THE BUNDLE AND THE SL COLLAR, TO THE FULL DEPTH OF THE COLLAR.
- APPLY A NOMINAL 5MM BEAD OF RYANFIRE MASTIC AROUND THE JOINT BETWEEN THE SL COLLAR AND THE KOROK® WALL.
- REPEAT THIS PROCESS ON THE OPPOSITE SIDE OF THE WALL.

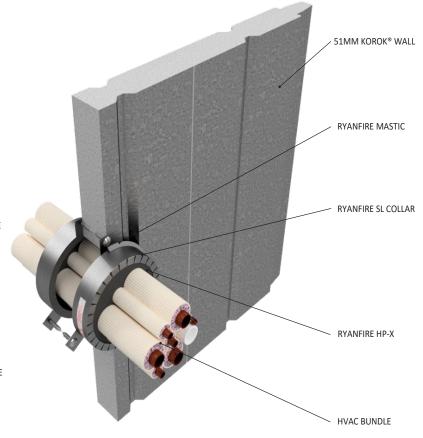

Products: RYANFIRE SL COLLAR

RYANFIRE HP-X

RYANFIRE MASTIC

Approvals: AS 1530.4:2014/AS 4072.1:2005

(: 165

Ref: 22SFR00058

ID: A, B

Scenario: Penetration seal to HVAC bundle

(heat pump services)

Services: Up to:

3 sets pair coil copper pipes

5 TPS cables Ø20mm PVC pipe

Construction: 51mm KOROK® wall

Fire Resistance: 1 set pair coil bundle: -/60/45

3 sets pair coil bundle: -/60/60

Web based drawings are for example only. Fire performance of any system is dependant on, but not limited to size of opening, substrate, if penetrations are passing through, type, size and number. Please refer to Ryanfire technical department for detailed and specific fire performance information.



RYANFIRE Technical Support: info@ryanfire.co.nz - Tel 09 443 0362

Drawing Title

SL Collar & HP-X to HVAC bundle 51mm KOROK® wall


All errors and omissions excepted. The information contained within this drawing is believed to be correct on the date of publication, and is based upon tested and certified solutions. The policy of Ryanfire Products is one of constant improvement. Installers must ensure that they are following the latest published drawings, test evidence and instructions. Whilst Ryanfire Products will endeavour to keep its publications up to date, the accuracy of the information contained within this drawing may be affected by pertinent changes in the law or regulatory requirements and alterations or amendments to the specification of the manufactured products. Terms and conditions of sale apply.

Ryanfire Products owns and has covarient to these drawines. There are to be used only for the purpose for which they were intended and supplied and are not to be sold, transferred or made available for use by a third party. Any misuse of these drawines will result in legal proceedings.

NTS April 2025
Drawing Number V14.13 Rev 3.0



- ENSURE THE APERTURE IS CLEAN AND FREE OF DUST AND DEBRIS.
- APPLY RYANFIRE MASTIC INTO THE ANNULAR GAP BETWEEN THE CONDUIT AND THE KOROK® WALL.
- 3. SELECT THE CORRECT SIZE RYANFIRE SL COLLAR TO FIT AROUND THE FLEXI CONDUIT.
- SECURE THE SL COLLAR AROUND THE CONDUIT AND SLIDE IT ONTO THE FACE OF THE WALL. FIX THE COLLAR INTO THE WALL WITH 12G X 30MM TEK SCREWS.
- 5. CLEAN ANY EXCESS MASTIC WITH A DAMP CLOTH.
- 6. REPEAT THIS PROCESS ON THE OPPOSITE SIDE OF THE WALL.

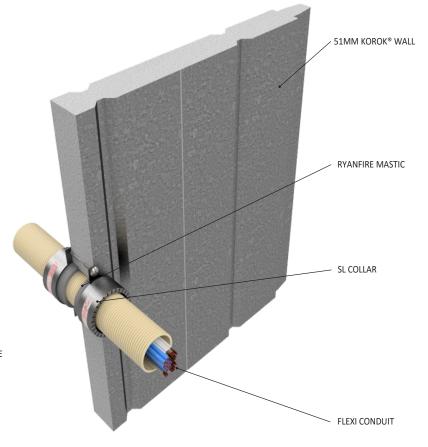

Products: RYANFIRE SL COLLAR

RYANFIRE MASTIC

Approvals: AS 1530.4:2014/AS 4072.1:2005

BK: 210

Ref: 23SFR00034 ID: E, F

Scenario: Penetration seal to PVC flexi cable

conduit

Services: Up to Ø50mm PVC flexi conduit

with mixed cable bundle :

TPS, Data

Annular: 0 - 5mm

Construction: 51mm KOROK® wall

Fire Integrity: 60 minutes **Fire Insulation:** 60 minutes

Web based drawings are for example only. Fire performance of any system is dependant on, but not limited to size of opening, substrate, if penetrations are passing through, type, size and number. Please refer to Ryanfire technical department for detailed and specific fire performance information.



RYANFIRE Technical Support: info@ryanfire.co.nz - Tel 09 443 0362


Drawing Title

SL Collar to PVC flexi conduit 51mm KOROK® wall

All errors and omissions excepted. The information contained within this drawing is believed to be correct on the date of publication, and is based upon tested and certified solutions. The policy of Ryanfire Products is one of constant improvement. Installers must ensure that they are following the latest published drawings, test evidence and instructions. Whilst Ryanfire Products will endeavour to keep its publications up to date, the accuracy of the information contained within this drawing may be affected by pertinent changes in the law or regulatory requirements and alterations or amendments to the specification of the manufactured products. Terms and conditions of sale apply.



- ENSURE THE APERTURE IS CLEAN AND FREE OF DUST AND DEBRIS.
- SELECT THE CORRECT SIZE RYANFIRE SL COLLAR TO
 FIT AROUND THE CABLE BUNDLE.
- SECURE THE SL COLLAR AROUND THE PIPE AND SLIDE IT UP UNTIL IT IS FLUSH WITH THE SURFACE OF THE WALL. FIX THE COLLAR INTO PLACE USING 12G X 30MM TEK SCREWS.
- APPLY RYANFIRE HP-X INTO THE ANNULAR GAP BETWEEN THE BUNDLE AND THE SL COLLAR, TO THE FULL DEPTH OF THE COLLAR.
- APPLY A NOMINAL 5MM BEAD OF RYANFIRE MASTIC AROUND THE JOINT BETWEEN THE SL COLLAR AND THE KOROK® WALL.
- REPEAT THIS PROCESS ON THE OPPOSITE SIDE OF THE WALL.

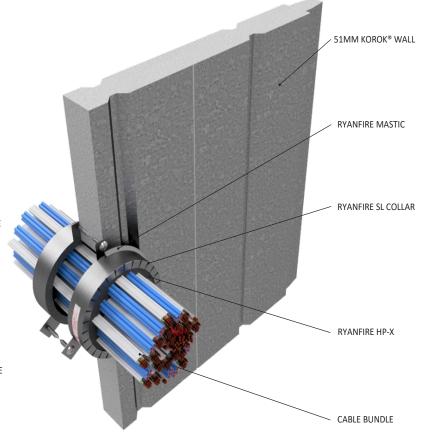

Products: RYANFIRE SL COLLAR

RYANFIRE HP-X RYANFIRE MASTIC

Approvals: AS 1530.4:2014/AS 4072.1:2005

: 165

Ref: 22SFR00058

ID: C

Scenario: Penetration seal to cable bundles

Services: Up to Ø100mm mixed cable

bundle: TPS, data

Construction: 51mm KOROK® wall

Fire Integrity: 60 minutes **Fire Insulation:** 60 minutes

Web based drawings are for example only. Fire performance of any system is dependant on, but not limited to size of opening, substrate, if penetrations are passing through, type, size and number. Please refer to Ryanfire technical department for detailed and specific fire performance information.



RYANFIRE Technical Support: info@ryanfire.co.nz - Tel 09 443 0362

Drawing Title

SL Collar & HP-X to cable bundle 51mm KOROK® wall

t they are following ss and alterations or Drawing Numbe


April 2025

Drawing Number Rev V36.10 3.0

All errors and omissions excepted. The information contained within this drawing is believed to be correct on the date of publication, and is based upon tested and certified solutions. The policy of Ryanfire Products is one of constant improvement. Installers must ensure that they are following the latest published drawings, test evidence and instructions. Whilst Ryanfire Products will endeavour to keep its publications up to date, the accuracy of the information contained within this drawing may be affected by pertinent changes in the law or regulatory requirements and alterations or amendments to the specification of the manufactured products. Terms and conditions of sale apply.



- ENSURE THE APERTURE IS CLEAN AND FREE OF DUST AND DEBRIS.
- 2. THE CABLES SHOULD BE TIGHTLY BUNDLED TOGETHER.
- 3. SELECT THE CORRECT SIZE RYANFIRE SL COLLAR TO FIT AROUND THE CABLE BUNDLE.
- SECURE THE SL COLLAR AROUND THE BUNDLE AND SLIDE IT ONTO THE FACE OF THE WALL. FIX THE COLLAR INTO THE WALL WITH 12G X 30MM TEK SCREWS.
- APPLY HP-X INTO THE ANNULAR GAP BETWEEN THE BUNDLE AND THE SL COLLAR, TO THE FULL DEPTH OF THE SL COLLAR.
- WRAP THE CABLE BUNDLE AND SL COLLAR WITH ONE LAYER OF 300MM WIDE SERVOWRAP.
- 7. PLACE THE SERVOWRAP HARD UP AGAINST THE
 WALL AND SECURE INTO PLACE WITH STEEL CABLE
 TIES, 50MM FROM EACH END, AND ONE NOMINALLY
 IN THE CENTER. SEAL ANY EXPOSED EDGES OF THE
 SERVOWRAP WITH FOIL TAPE.
- APPLY A 30MM X 30MM CONE OF RYANFIRE MASTIC AROUND THE JUNCTION BETWEEN THE WRAPPED CABLE BUNDLE AND THE KOROK® WALL.
- 9. CLEAN ANY EXCESS MASTIC WITH A DAMP CLOTH.
- 10. REPEAT THIS PROCESS ON THE OPPOSITE SIDE OF THE WALL.

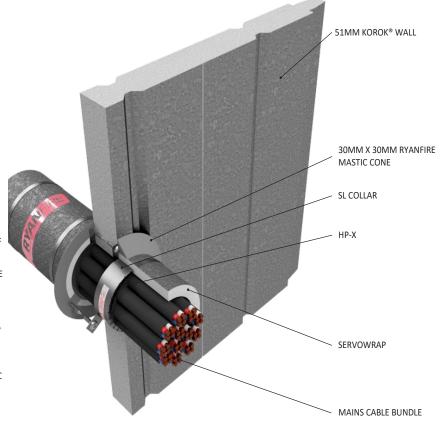

Products: RYANFIRE SL COLLAR

RYANFIRE HP-X RYANFIRE SERVOWRAP RYANFIRE MASTIC

Approvals: AS 1530.4:2014/AS 4072.1:2005

BK: 210 Ref: 23SFR00034

ID: D

Scenario: Penetration seal to mains cable

bundle

Services: Up to 12 x 25mm² mains cables

Annular: 10 - 19mm

Construction: 51mm KOROK® wall

Fire Integrity: 60 minutes **Fire Insulation:** 0 minutes

Web based drawings are for example only. Fire performance of any system is dependant on, but not limited to size of opening, substrate, if penetrations are passing through, type, size and number. Please refer to Ryanfire technical department for detailed and specific fire performance information.



RYANFIRE Technical Support: info@ryanfire.co.nz - Tel 09 443 0362

Drawing Title


SL Collar, HP-X & Servowrap to mains bundle 51mm KOROK® wall

All errors and omissions excepted. The information contained within this drawing is believed to be correct on the date of publication, and is based upon tested and certified solutions. The policy of Ryanfire Products is one of constant improvement. Installers must ensure that they are following the latest published drawings, test evidence and instructions. Whilst Ryanfire Products will endeavour to keep its publications up to date, the accuracy of the information contained within this drawing may be affected by pertinent changes in the law or regulatory requirements and alterations amendments to the specification of the manufactured products. Terms and conditions of sale apply.

	Scale	Date	
ing or	NTS	April 2	2025
1 01	Drawing Number		Rev
	V36.	15	3.0



- ENSURE THE APERTURE IS CLEAN AND FREE OF DUST AND DEBRIS.
- APPLY A 50MM WIDE "FRAME" OF 13MM
 FR PLASTERBOARD AROUND THE PERIMETER OF THE
 APERTURE, ON EACH SIDE OF THE WALL. FIX THE
 PLASTERBOARD TO THE WALL USING 6G X 32MM
 PLASTERBOARD SCREWS.
- APPLY A BEAD OF RYANFIRE MASTIC TO THE JOINT OF THE PLASTERBOARD AND THE KOROK® WALL.
- APPLY A BEAD OF RYANFIRE MASTIC ALONG THE CENTRE OF EACH INTERNAL EDGE OF THE APERTURE.
- SELECT THE CORRECT WIDTH OF RYANSPAN REQUIRED FOR THE GAP.
- COMPRESS THE RYANSPAN AND FIT CENTRALLY WITHIN THE GAP.
- 7. TO JOIN TWO PIECES OF RYANSPAN, APPLY RYANFIRE HP-X TO EACH END AND BUTT THEM UP AGAINST EACH OTHER. ENSURE A TIGHT FITTING SEAL.

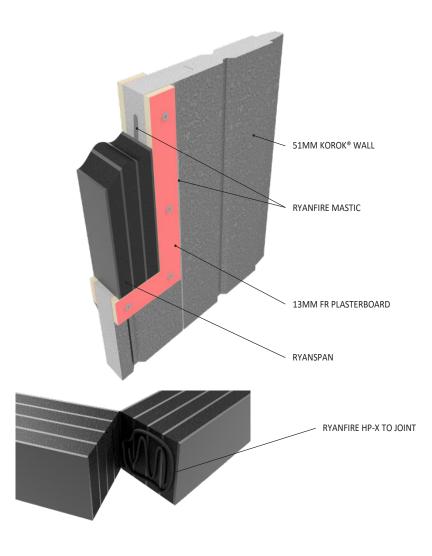

Products: RYANSPAN

RYANFIRE MASTIC

RYANFIRE HP-X

Approvals: AS 1530.4/AS 4072.1

BK: 261

Ref: 23SFR00095

ID: A - C

Scenario: Vertical linear gap seal

Construction: 51mm KOROK® wall

Void Size: Up to 100mm wide

Fire Integrity:

Gap	Vertical
50mm	-/60/45
75mm	-/60/60
100mm	-/60/45

Web based drawings are for example only. Fire performance of any system is dependant on, but not limited to size of opening, substrate, if penetrations are passing through, type, size and number. Please refer to Ryanfire technical department for detailed and specific fire performance information.



RYANFIRE Technical Support: info@ryanfire.co.nz - Tel 09 443 0362

Drawing Title

Ryanspan linear gap seal 51mm KOROK® wall

Scale

NTS

Drawing Number

V67.13

Date

April 2025

Rev

3.0

All errors and omissions excepted. The information contained within this drawing is believed to be correct on the date of publication, and is based upon tested and certified solutions. The policy of Ryanfire Products is one of constant improvement. Installers must ensure that they are following the latest published drawings, test evidence and instructions. Whilst Ryanfire Products will endeavour to keep its publications up to date, the accuracy of the information contained within this drawing may be affected by pertinent changes in the law or regulatory requirements and attentions or amendments to the specification of the manufactured products. Terms and conditions of sale apply.




120 MINUTE APPLICATIONS 78MM KOROK® WALL





- ENSURE THE APERTURE IS CLEAN AND FREE OF DUST AND DEBRIS.
- 2. SELECT THE CORRECT SIZE RYANFIRE SL COLLAR TO FIT AROUND THE PVC PIPE.
- APPLY RYANFIRE MASTIC INTO THE ANNULAR GAP BETWEEN THE PVC PIPE AND THE KOROK® WALL.
- 4. SECURE THE SL COLLAR AROUND THE PIPE AND SLIDE IT UP UNTIL IT IS FLUSH WITH THE SURFACE OF THE WALL. FIX THE COLLAR INTO PLACE USING 12G X 30MM TEK SCREWS.
- APPLY A NOMINAL 5MM BEAD OF RYANFIRE MASTIC AROUND THE JOINT BETWEEN THE SL COLLAR AND THE KOROK® WALL.
- REPEAT THIS PROCESS ON THE OPPOSITE SIDE OF THE WALL.

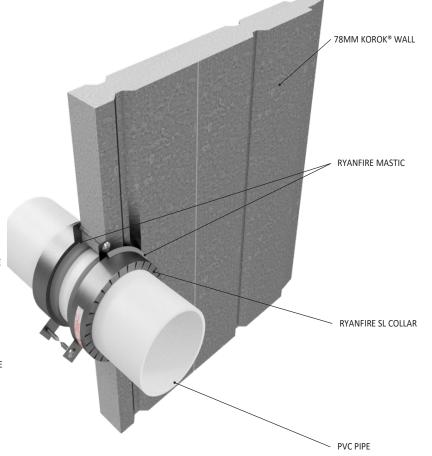

Products: RYANFIRE SL COLLAR

RYANFIRE MASTIC

Approvals: AS 1530.4:2014/AS 4072.1:2005

BK: 184 Ref: 22SFR00073

ID: A - E

Scenario: Penetration seal to PVC pipe

Services: Up to Ø150mm PVC pipes

Construction: 78mm KOROK® wall

Fire Resistance: Ø50mm:-/120/120

Ø65mm:-/120/120 Ø80mm:-/120/60 Ø100mm:-/120/120 Ø150mm:-/120/120

Web based drawings are for example only. Fire performance of any system is dependant on, but not limited to size of opening, substrate, if penetrations are passing through, type, size and number. Please refer to Ryanfire technical department for detailed and specific fire performance information.



3.0

RYANFIRE Technical Support: info@ryanfire.co.nz - Tel 09 443 0362

Drawing Title

SL Collar to PVC pipes 78mm KOROK® wall

NTS April 2025


Drawing Number Rev

V21.30

All errors and omissions excepted. The information contained within this drawing is believed to be correct on the date of publication, and is based upon tested and certified solutions. The policy of Ryanfire Products is one of constant improvement. Installers must ensure that they are following the latest published drawings, set evidence and instructions. Whilst Ryanfire Products will endeavour to keep its publications up to date, the accuracy of the information contained within this drawing may be affected by pertinent changes in the law or regulatory requirements and alterations or amendments to the specification of the manufactured products. Terms and conditions of sale apply.



- 1. ENSURE THE APERTURE IS CLEAN AND FREE OF DUST AND DEBRIS.
- 2. SELECT THE CORRECT SIZE RYANFIRE SL COLLAR TO FIT AROUND THE PVC PIPE.
- 3. APPLY RYANFIRE MASTIC INTO THE ANNULAR GAP BETWEEN THE PVC PIPE AND THE KOROK® WALL.
- 4. SECURE THE SL COLLAR AROUND THE PIPE AND SLIDE IT UP UNTIL IT IS FLUSH WITH THE SURFACE OF THE WALL. FIX THE COLLAR INTO PLACE USING 12G X 30MM TEK SCREWS.
- 5. APPLY RYANFIRE HP-X INTO THE ANNULAR GAP BETWEEN THE SOCKET AND THE SL COLLAR, TO THE FULL DEPTH OF THE COLLAR.
- 6. APPLY A NOMINAL 5MM BEAD OF RYANFIRE MASTIC AROUND THE JOINT BETWEEN THE SL COLLAR AND THE KOROK® WALL.
- 7. REPEAT THIS PROCESS ON THE OPPOSITE SIDE OF THE WALL.

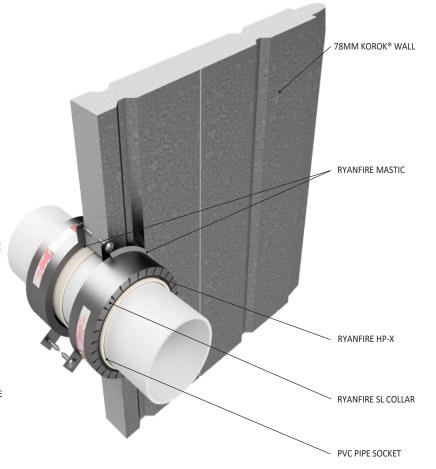

RYANFIRE SL COLLAR Products:

RYANFIRE HP-X

RYANFIRE MASTIC

Approvals: AS 1530.4:2014/AS 4072.1:2005

Ref: 22SFR00073 F, G

ID:

Scenario: Penetration seal to PVC pipes +

socket joint

Up to Ø100mm PVC pipes + socket Services:

78mm KOROK® wall Construction:

Fire Resistance: Ø20mm : -/120/120

> Ø100mm : -/120/120

Web based drawings are for example only. Fire performance of any system is dependant on, but not limited to size of opening, substrate, if penetrations are passing through, type, size and number. Please refer to Ryanfire technical department for detailed and specific fire performance information.



RYANFIRE Technical Support: info@ryanfire.co.nz - Tel 09 443 0362

Drawing Title

SL Collar to PVC socket 78mm KOROK® wall

All errors and omissions excepted. The information contained within this drawing is believed to be correct on the date of publication, and is based upon tested and certified solutions. The policy of Ryanfire Products is one of constant improvement. Installers must ensure that they are following the latest published drawings, test evidence and instructions. Whilst Rvanfire Products will endeayour to keep its publications up to date, the accuracy of the information contained within this drawing may be affected by pertinent changes in the law or regulatory requirements and alterations of amendments to the specification of the manufactured products. Terms and conditions of sale apply.

Rvanfire Products owns and has copyright to these drawings. They are to be used only for the purpose for which they were intended and supplied and are not to be sold, transferred or made available for use by a third party. Any misuse of these drawings will result in legal proceedings.

NTS April 2025 Drawing Number 3.0 V21.31



2 WAY TESTED FIRE RATED ACCESS PANEL

FYRESHIELD™ RANGE





Applications	System	Details	FRL	
KOROK® Walls: Hinged FyreSHIELD PLUS	FyreSHIELDRange Sizes:	Sizes: • 300 x 300mm	Providing market leading FRL's for access panels, the FyreSHIELD™ uses new materials technology so it doesn't need any additional blocks or architraves to achieve 30 minutes insulation. For specific system and FRL details	 - / 120 / 30 (direct exposure to fire side) - / 60 / 60 (reverse installation, protected face)
KOROK® Ceilings: FyreSHIELD Screw-Fixed		 450 x 450mm 550 x 550mm 600 x 600mm Custom any size up Tor specific system and The details refer to the: FyreSHIELD™ for KOROK® Data Sheet Available from the Trafalgar Fire Knowledge Centre Technical Manuals 	• -/60/30	



FyreSHIELD™ Plus access panels were independently tested by BRANZ to AS 1530.4:2014, installed in a 78 mm KOROK® wall system. This test was conducted with two panels in a single wall – one installed to face the furnace's fire source directly, and one installed on the opposite side, facing away from the furnace.

This configuration replicates real-world uncertainty about which side of the wall a fire may approach from – a critical requirement for any access panel intended to comply with NZBC for walls and shafts, where two-way protection is expected.

FIRE RESISTANCE RATINGS(FRR) ACHIEVED

- / 120 / 30 (direct exposure to fire side)
- / 60 / 60 (reverse installation, protected face)
- - /60 / 30 (Ceilings)

For full details, refer to Report FR18229-02-1.




RYANBATT 502 BOARD SEALS





- ENSURE THE APERTURE IS CLEAN AND FREE OF DUST AND DEBRIS. THE APERTURE SHOULD BE FORMED AS PER THE KOROK® SPECIFICATIONS.
- THE APERTURE SHOULD BE FORMED IN ACCORDANCE WITH THE WALL MANUFACTURER'S INSTALLATION INSTRUCTIONS.
- CUT THE RYANBATT 502 TO FIT OVER THE APERTURE.
 THE BOARD MUST HAVE A MINIMUM OVERLAP ON
 ALL SIDES OF 50MM FOR 51MM KOROK® AND
 100MM FOR 78MM KOROK®.
- 4. APPLY A STRIP OF RYANFIRE BRUSH GRADE MASTIC
 TO THE PERIMETER OF THE APERTURE OF 50MM
 WIDE FOR 51MM KOROK® AND 100MM WIDE FOR
 78MM KOROK®
- APPLY A STRIP OF RYANFIRE BRUSH GRADE MASTIC TO THE PERIMETER OF THE BOARD WHERE IT WILL MAKE CONTACT WITH THE WALL.
- 6. APPLY RYANFIRE BURHS GRADE MASTIC TO ALL EXPOSED AND CUT EDGES OF RYANBATTS
- 7. PLACE THE RYANBATT 502 OVER THE APERTURE AND FIX INTO POSITION WITH MINIMUM 75MM TEK SCREWS & PENNY WASHERS AT MAX 200MM CENTRES AND NO MORE THAN 25MM FROM THE EDGES FOR 51MM KOROK® AND NO MORE THAN 50MM FROM THE EDGES FOR 78MM KOROK®.
- 8. JOINTS SHOULD BE STAGGERED AT LEAST 200MM BETWEEN EACH SIDE OF THE WALL.
- APPLY A MINIMUM 5MM NOMINAL BEAD OF RYANFIRE MASTIC TO THE PERIMETER OF THE SEAL, ANY BOARD TO BOARD JOINTS AND TO ANY OTHER GAPS, INCLUDING ANY RECESSES IN THE KOROK® PANEL.
- REPEAT THE PROCESS FOR THE OTHER SIDE OF THE WALL.

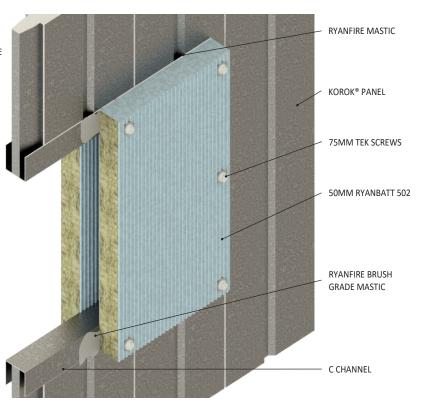

Products: RYANBATT 502

Approvals:

ID:

RYANFIRE MASTIC

RYANFIRE BRUSH GRADE MASTIC AS 1530.4:2014/AS 4072.1:2005

K: 92 / 93 / 139 / 27

Ref: PF20063 / PF20064 / 22SFR00019

FAS200363 A / 1 / A / Table 6

Scenario: Pattress fit blank aperture seal to

KOROK® panel wall

- 1			
	Construction	51mm KOROK®	78mm KOROK®
	Aperture	1000mm high x unlimited width	900mm high x unlimited width
	FRR	-/60/60	-/120/120

The fire rating may change depending on service penetration performance.

Web based drawings are for example only. Fire performance of any system is dependant on, but not limited to size of opening, substrate, if penetrations are passing through, type, size and number. Please refer to Ryanfire technical department for detailed and specific fire performance information.



RYANFIRE Technical Support: info@ryanfire.co.nz - Tel 09 443 0362

Drawing Title


Ryanbatt 502 pattress fit blank seal 51mm & 78mm KOROK® panel wall

	Scale	Date	
ng or	NTS	April 2	2025
	Drawing Number		Rev
	V53.	4	9.0

All errors and omissions excepted. The information contained within this drawing is believed to be correct on the date of publication, and is based upon tested and certified solutions. The policy of Ryanfire Products is one of constant improvement. Installers must ensure that they are following the latest published drawings, test evidence and instructions. Whilst Ryanfire Products will endeadeour to keep its publications up to date, the accuracy of the information contained within this drawing may be affected by pertinent changes in the law or regulatory requirements and alterations amendments to the specification of the manufactured products. Terms and conditions of sale apply.



- ENSURE THE APERTURE IS CLEAN AND FREE OF DUST AND DEBRIS. THE APERTURE SHOULD BE FORMED AS PER THE KOROK® SPECIFICATIONS.
- APPLY RYANFIRE BRUSH GRADE ONTO THE INTERNAL EDGES OF THE APERTURE.
- 3. CUT THE RYANBATT 502 TO FIT TIGHTLY WITHIN THE APERTURE.
- APPLY RYANFIRE BRUSH GRADE MASTIC TO THE
 PERIMETER EDGES OF THE RYANBATT 502 AND FIX IT
 INTO THE APERTURE TO SIT FLUSH WITH THE
 SURFACE OF THE WALL
- CUT A 2ND LAYER OF RYANBATT 502 TO FIT OVER THE APERTURE. THE BOARD MUST HAVE A MINIMUM OVERLAP ON ALL SIDES OF 50MM FOR 51MM KOROK® AND 100MM FOR 78MM KOROK®.
- APPLY A STRIP OF RYANFIRE BRUSH GRADE MASTIC TO THE PERIMETER OF THE APERTURE OF 50MM FOR 51MM KOROK® AND 100MM FOR 78MM KOROK®.
- APPLY A STRIP OF RYANFIRE BRUSH GRADE MASTIC TO THE PERIMETER OF THE BOARD WHERE IT WILL MAKE CONTACT WITH THE WALL.
- 8. PLACE THE RYANBATT 502 OVER THE APERTURE AND FIX INTO POSITION WITH MINIMUM 75MM TEK SCREWS & PENNY WASHERS AT MAX 200MM CENTRES AND NO MORE THAN 25MM FROM THE EDGES FOR 51MM KOROK® AND NO MORE THAN 50MM FROM THE EDGES FOR 78MM KOROK®.
- JOINTS SHOULD BE STAGGERED AT LEAST 200MM BETWEEN EACH SIDE OF THE WALL.
- 10. APPLY BRUSH GRADE MASTIC TO ANY CUT AND EXPOSED EDGES OF THE 502 BOARD.
- 11. APPLY A MINIMUM 5MM NOMINAL BEAD OF RYANFIRE MASTIC TO THE PERIMETER OF THE SEAL, ANY BOARD TO BOARD JOINTS AND TO ANY OTHER GAPS, INCLUDING ANY RECESSES IN THE KOROK® PANEL.

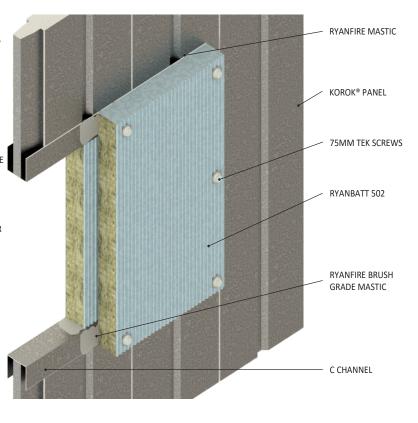

Products: RYANBATT 502

Approvals:

Scenario:

RYANFIRE MASTIC

RYANFIRE BRUSH GRADE MASTIC AS 1530.4:2014/AS 4072.1:2005

aperture seal to KOROK® panel

BK: 92 / 93 / 140 / 27

Ref: PF20063 / PF20064 / 22SFR00020

FAS 200363

ID: B/2/A/Table 6

Pattress + friction fit blank

wall

	Construction	51mm KOROK®	78mm KOROK®
	Aperture	1000mm high x unlimited width	900mm high x unlimited width
	FRR	-/60/60	-/120/120

The fire rating may change depending on service penetration performance.

Web based drawings are for example only. Fire performance of any system is dependent on, but not limited to size of opening, substrate, if penetrations are passing through, type, size and number. Please refer to Ryanfire technical department for detailed and specific fire performance information.



RYANFIRE Technical Support: info@ryanfire.co.nz - Tel 09 443 0362

Drawing Title

Ryanbatt 502 friction+pattress blank seal 51mm & 78mm KOROK® panel wall

	Scale	Date	
ing or	NTS	April 2	2025
	Drawing Number		Rev
	V53.2	24	6.0

All errors and omissions excepted. The information contained within this drawing is believed to be correct on the date of publication, and is based upon tested and certified solutions. The policy of Ryanfire Products is one of constant improvement. Installers must ensure that they are following the latest published drawings, test evidence and instructions. Whilst Ryanfire Products will endeadyour to keep its publications up to date, the accuracy of the information contained within this drawing may be affected by pertinent changes in the law or regulatory requirements and alterations amendments to the specification of the manufactured products. Termod products. Termod and conditions of sale apply.



METAL PIPES

Applications	System	Details	FRL
	V5.3 Metal Pipes Products: • Ryanbatt 502	Up to Ø100mm brass pipes	-/60/-
 Ryanfire Mastic Ryanfire Brush Grade Mastic 	Ryanfire Mastic	Up to Ø150mm copper / steel pipes	
	<u>V7.1</u> AS1530.4:2014 Appendix E Metal Pipes	Up to Ø100mm brass pipes	-/120/90
	Products: Ryanbatt 502 Ryanfire Rokwrap Ryanfire Mastic Ryanfire Brush Grade Mastic Used in conjunction with V53.4 or V53.24	Up to Ø150mm copper pipes	-/120/120
		Ø300mm steel pipes	-/120/90



ELECTRICAL SERVICES

Applications	System	Details	FRL
	V27.8 AS1530.4:2014 Appendix D cable configuration D1 & D2 Products: • Ryanbatt 502 • Ryanfire Mastic • Ryanfire Brush Grade Mastic Used in conjunction with V53.4 or V53.24	With or without cable tray	-/60/60
	V53.23 AS1530.4:2014 Appendix D cable configuration D1 & D2 Products: • Ryanbatt 502 • Ryanfire Servowrap • Ryanfire Mastic • Ryanfire Brush Grade Mastic Used in conjunction with V53.4 or V53.24		-/120/120
	V33.8 PVC Cable Conduits Products:	Ø20mm Conduit	-/120/120
	 Ryanbatt 502 Ryanfire Graphite Strap Ryanfire Mastic Ryanfire Brush Grade Mastic Used in conjunction with V53.4 or V53.24 	Ø50mm Conduit	-/120/90



STRUCTURAL STEEL

Applications	System	Details	FRL
antil ¹	V64.8 Various structural steel elements	64mm Steel Angle	-/120/60
		150m Steel Angle	-/120/30
		200mm Steel Beam (UB)	-/120/60
Products: • Ryanbatt 502 • Ryanfire Mastic • Ryanfire Brush Grade Mastic		410mm Steel Beam (UB)	-/120/60
	50mm SHS	-/120/45	
	Used in conjunction with <u>V53.4</u> or <u>V53.24</u>	89mm SHS	-/120/15
	250mm SHS	-/120/-	
	V64.4 Structural Steel Products: Ryanbatt 502 Ryanfire Servowrap Ryanfire Mastic Ryanfire Brush Grade Mastic Used in conjunction with V53.4 or V53.24	200mm Steel Beam(UB)	-/120/120



STRUCTURAL STEEL

Applications	System	Details	FRL
	V64.5 Structural Steel Products: Ryanbatt 502 Ryanfire Servowrap Ryanfire Mastic Ryanfire Brush Grade Mastic Used in conjunction with V53.4 or V53.24	300mm Steel Purlin	-/120/120