


**Noise Control Systems**  
Direct Fix Clip Floor/Ceiling Timber Joist  
Floor/Ceiling to Double Timber Frame  
wall Junction - Joists Perpendicular

Date: April 2021  
Scale: 1:5  
System: E2DFa  
Reference: **403**

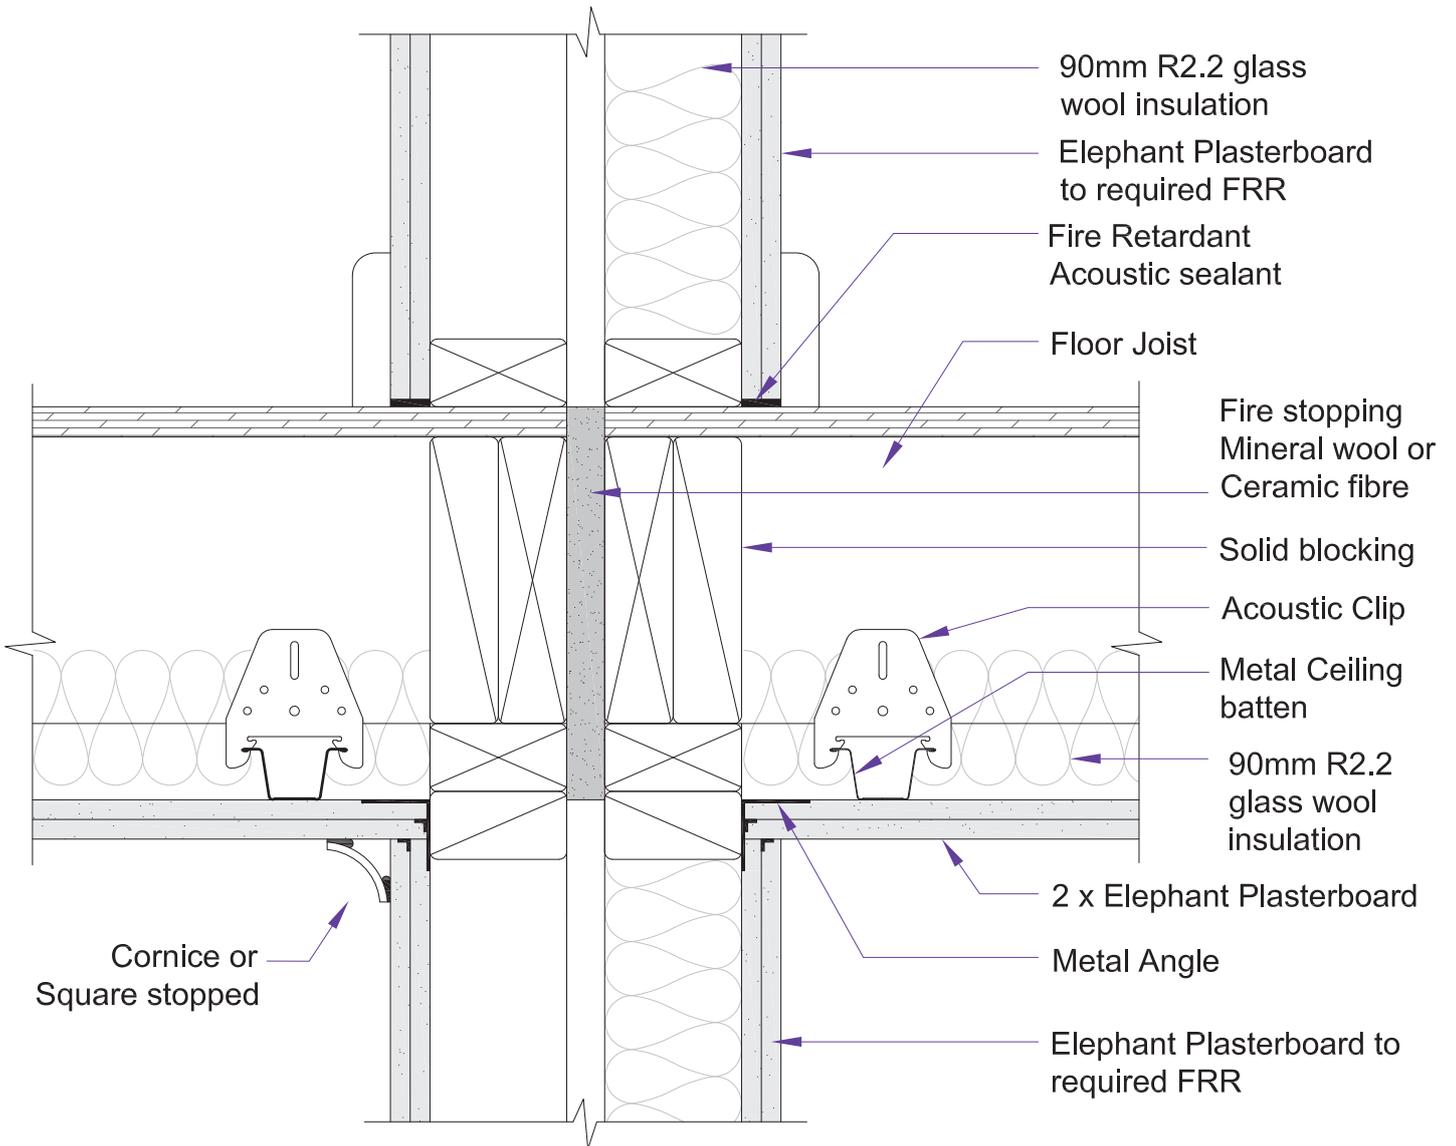

**Noise Control Systems**  
Direct Fix Clip Floor/Ceiling Timber Joist  
Floor/Ceiling to Double Timber Frame  
wall Junction - Joists Parallel

Date: April 2021  
Scale: 1:5  
System: E2DFa  
Reference: **403**

