


**APL ARCHITECTURAL SERIES**  
**SLIDING DOOR - DOUBLE PANEL INTO CAVITY**  
CROSS SECTION

Cad Ref. AASD12-0    Scale 1:3    Date 27.09.19

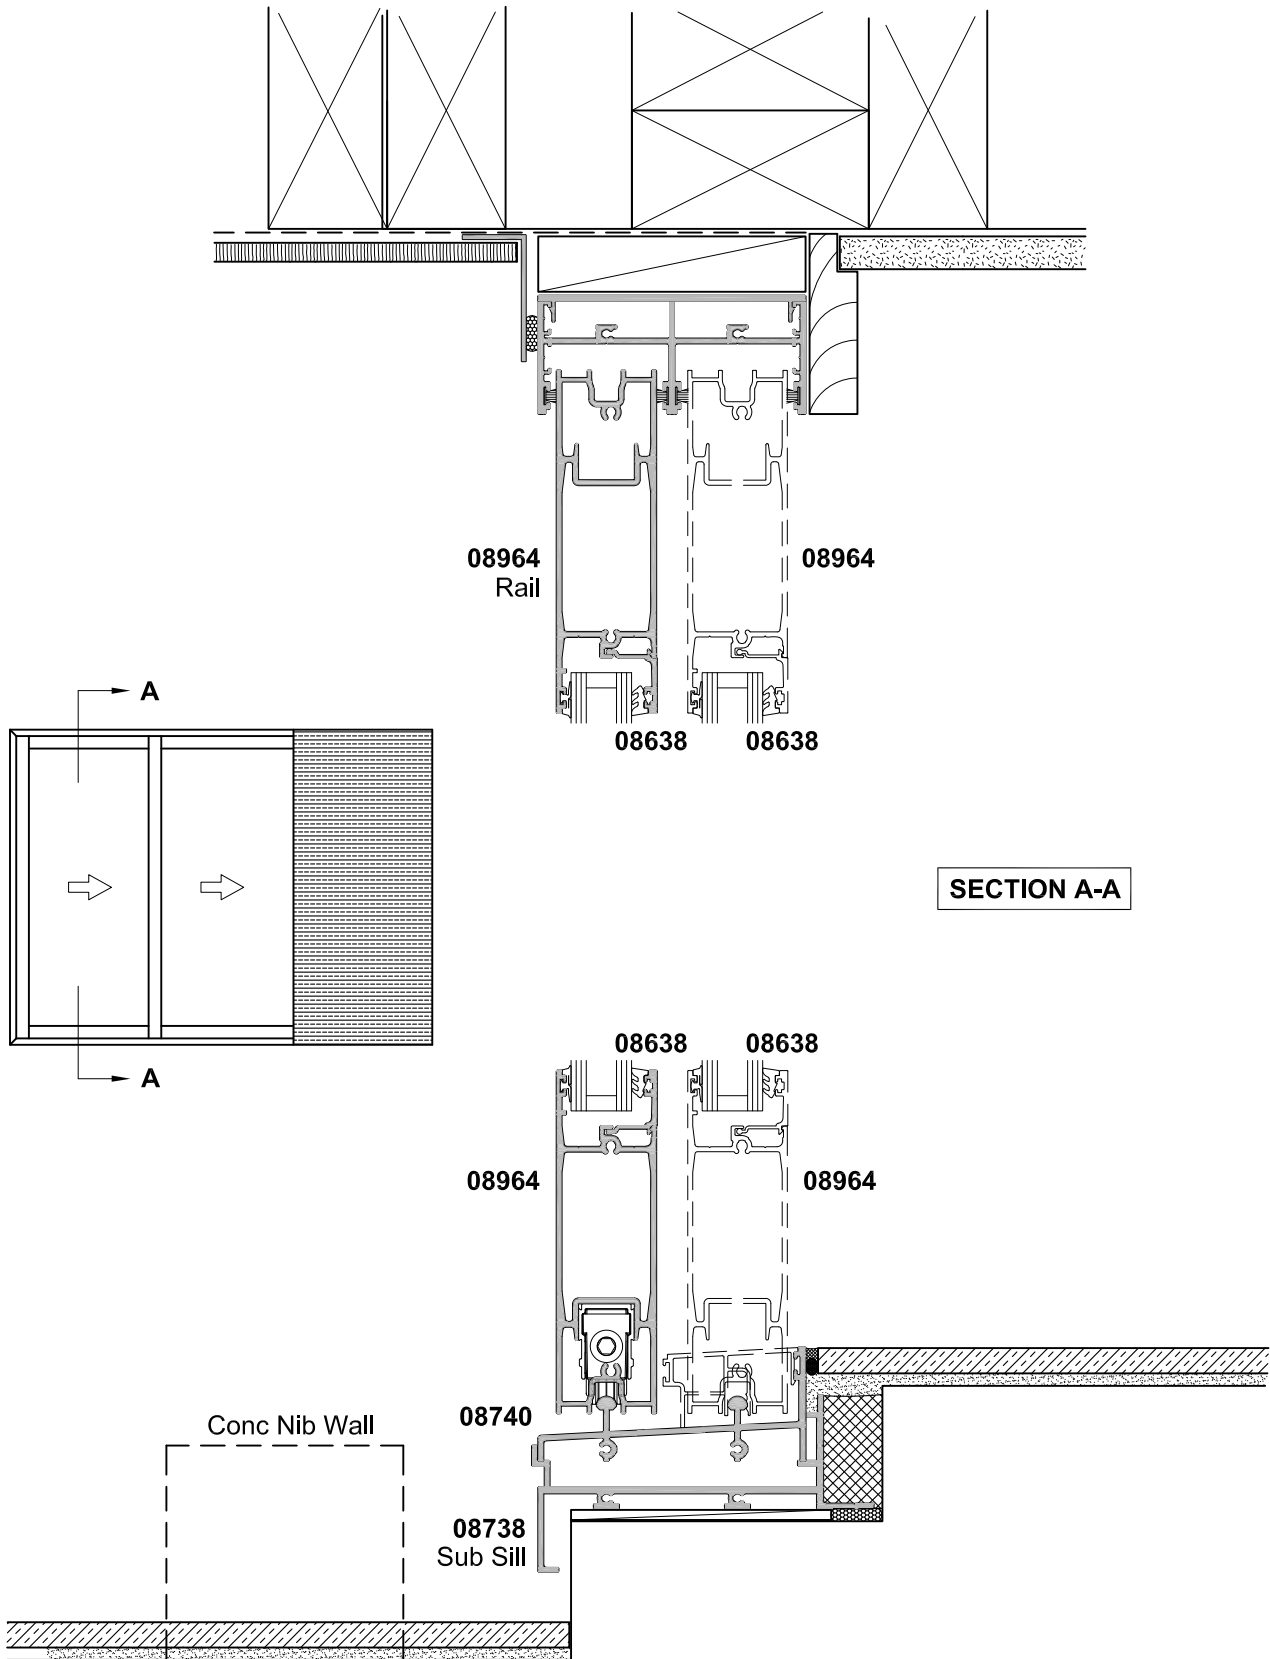

NOTE: This detail is typical only and may differ for various claddings and building in situations.  
Contact APL Technical Advisory Service for more information