


APL ARCHITECTURAL SERIES
SLIDING DOOR - DOUBLE PANEL INTO CAVITY
CROSS SECTION

Cad Ref. AASD13-0 Scale 1:3 Date 27.09.19

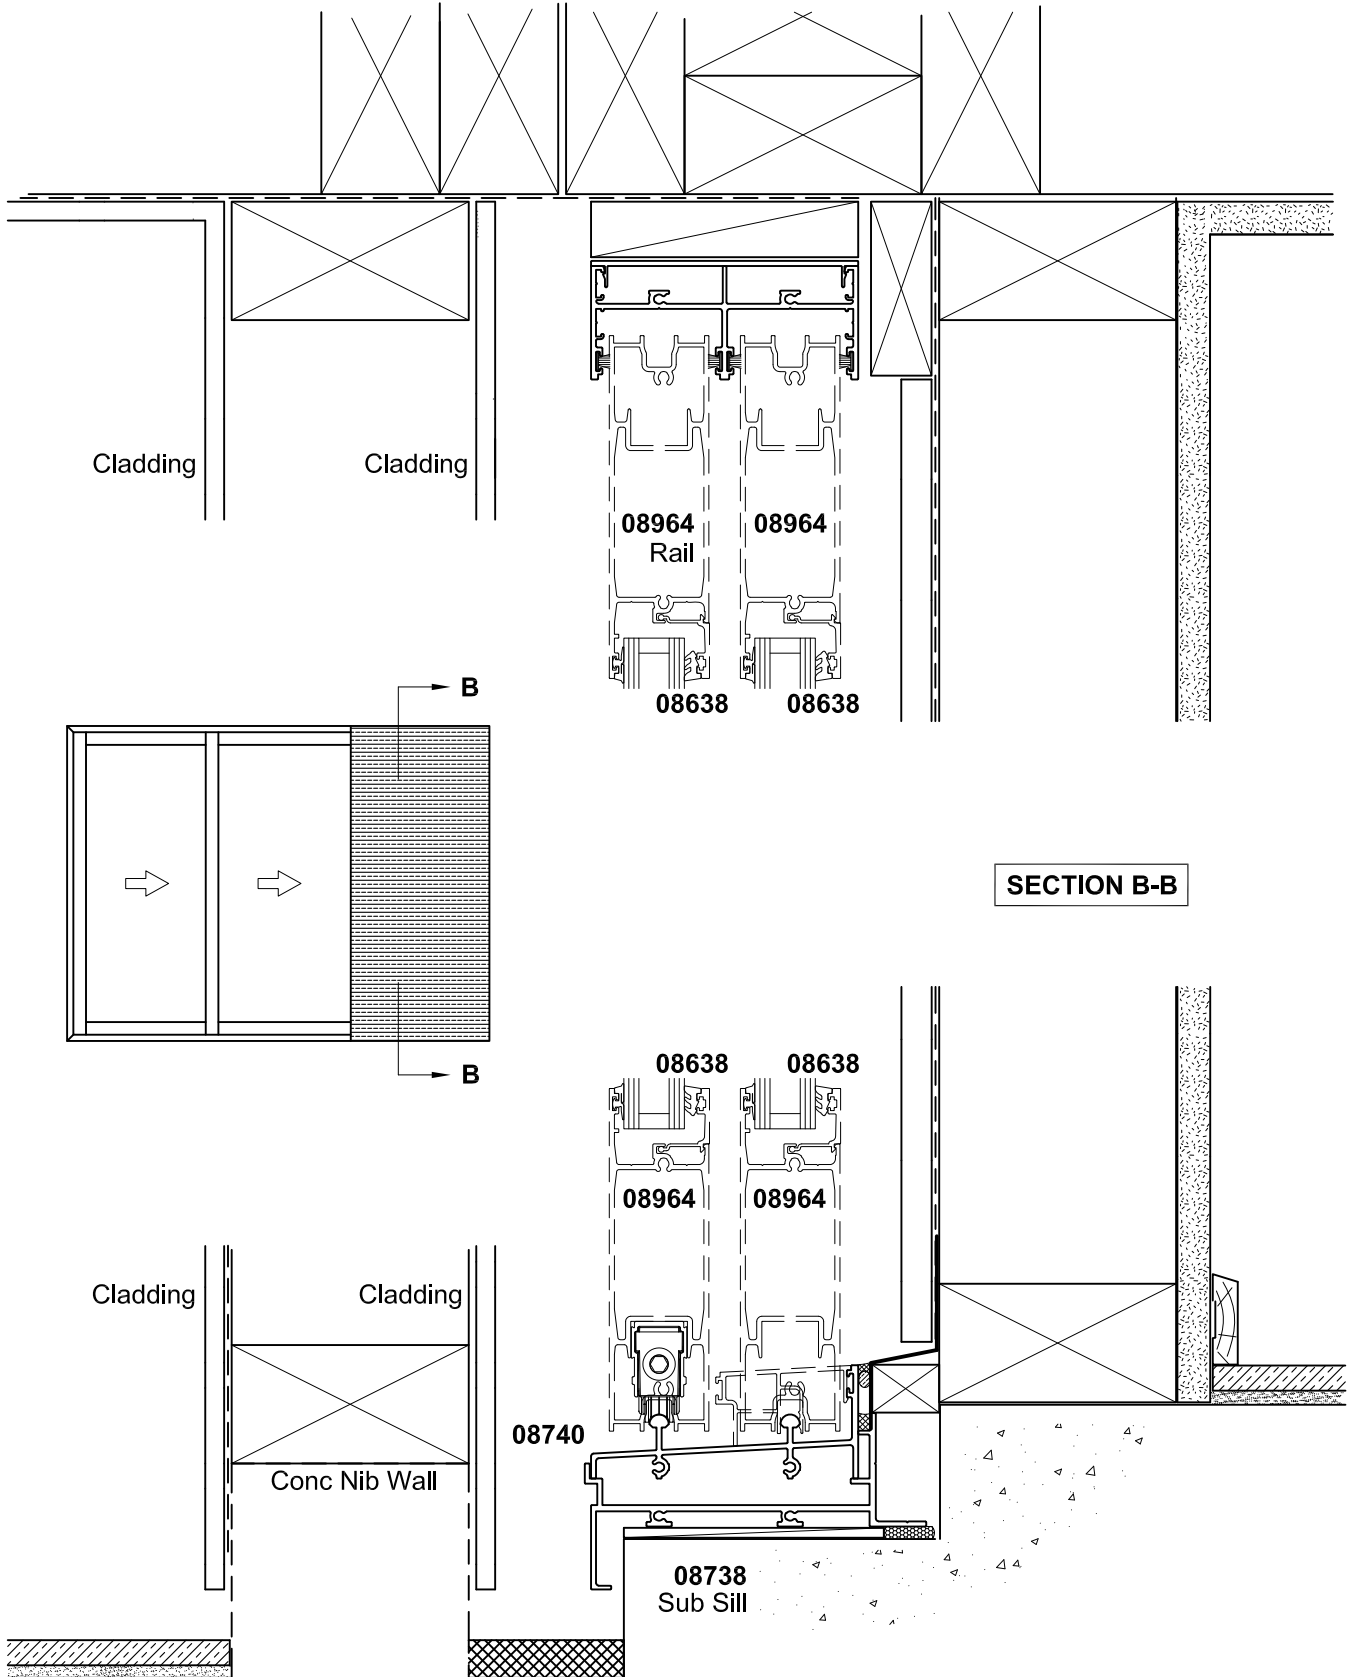

NOTE: This detail is typical only and may differ for various claddings and building in situations.
Contact APL Technical Advisory Service for more information