

APL ARCHITECTURAL SERIES


SLIDING DOOR - TWIN TRACK CAVITY SLIDER

CROSS SECTION

Cad Ref. AASD14-0

Scale 1:3

Date 01.10.16

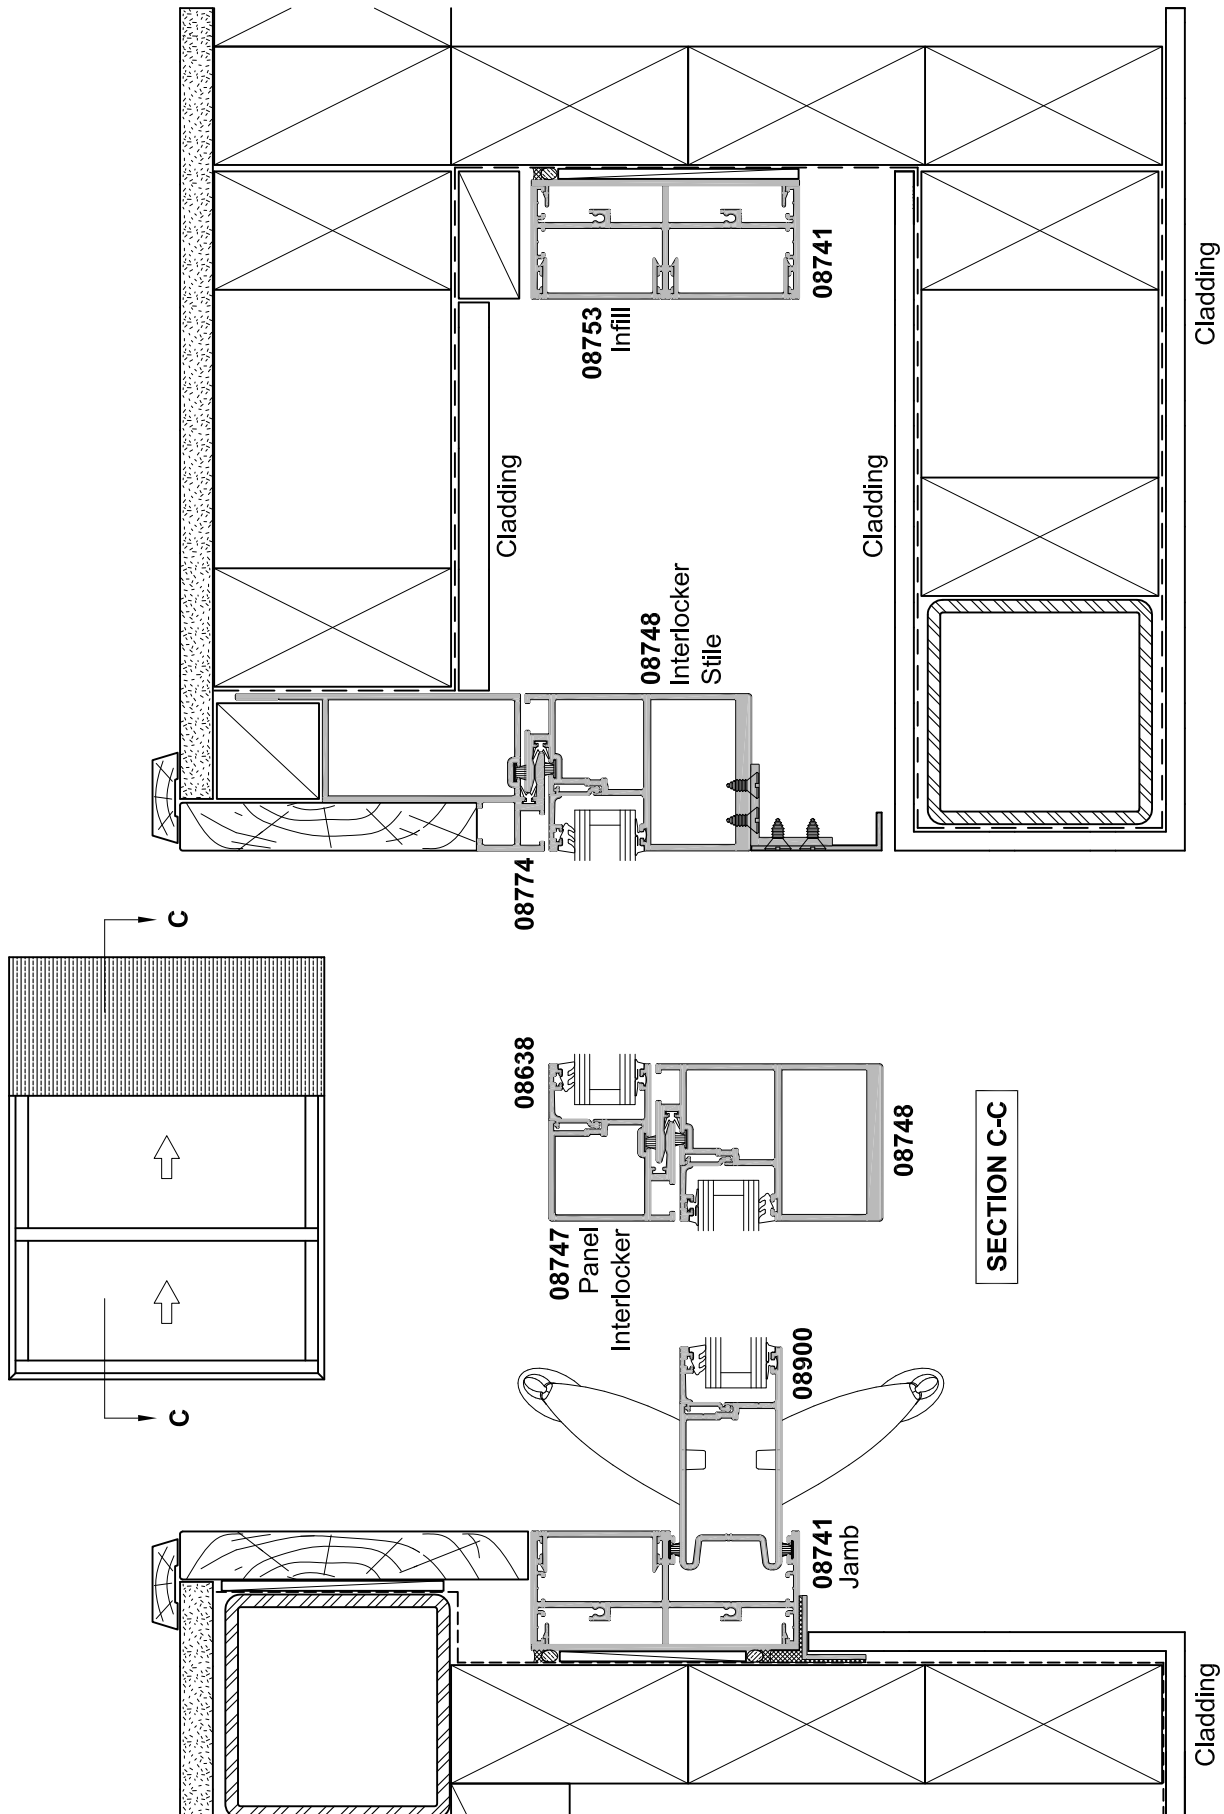

NOTE: This detail is typical only and may differ for various claddings and building in situations.
Contact APL Technical Advisory Service for more information