


# MAGNUM 50 A700CD SLIDING DOOR OVER WALL CROSS SECTION

Cad Ref. ACMD11-0    Scale 1:2    Date 01.01.09

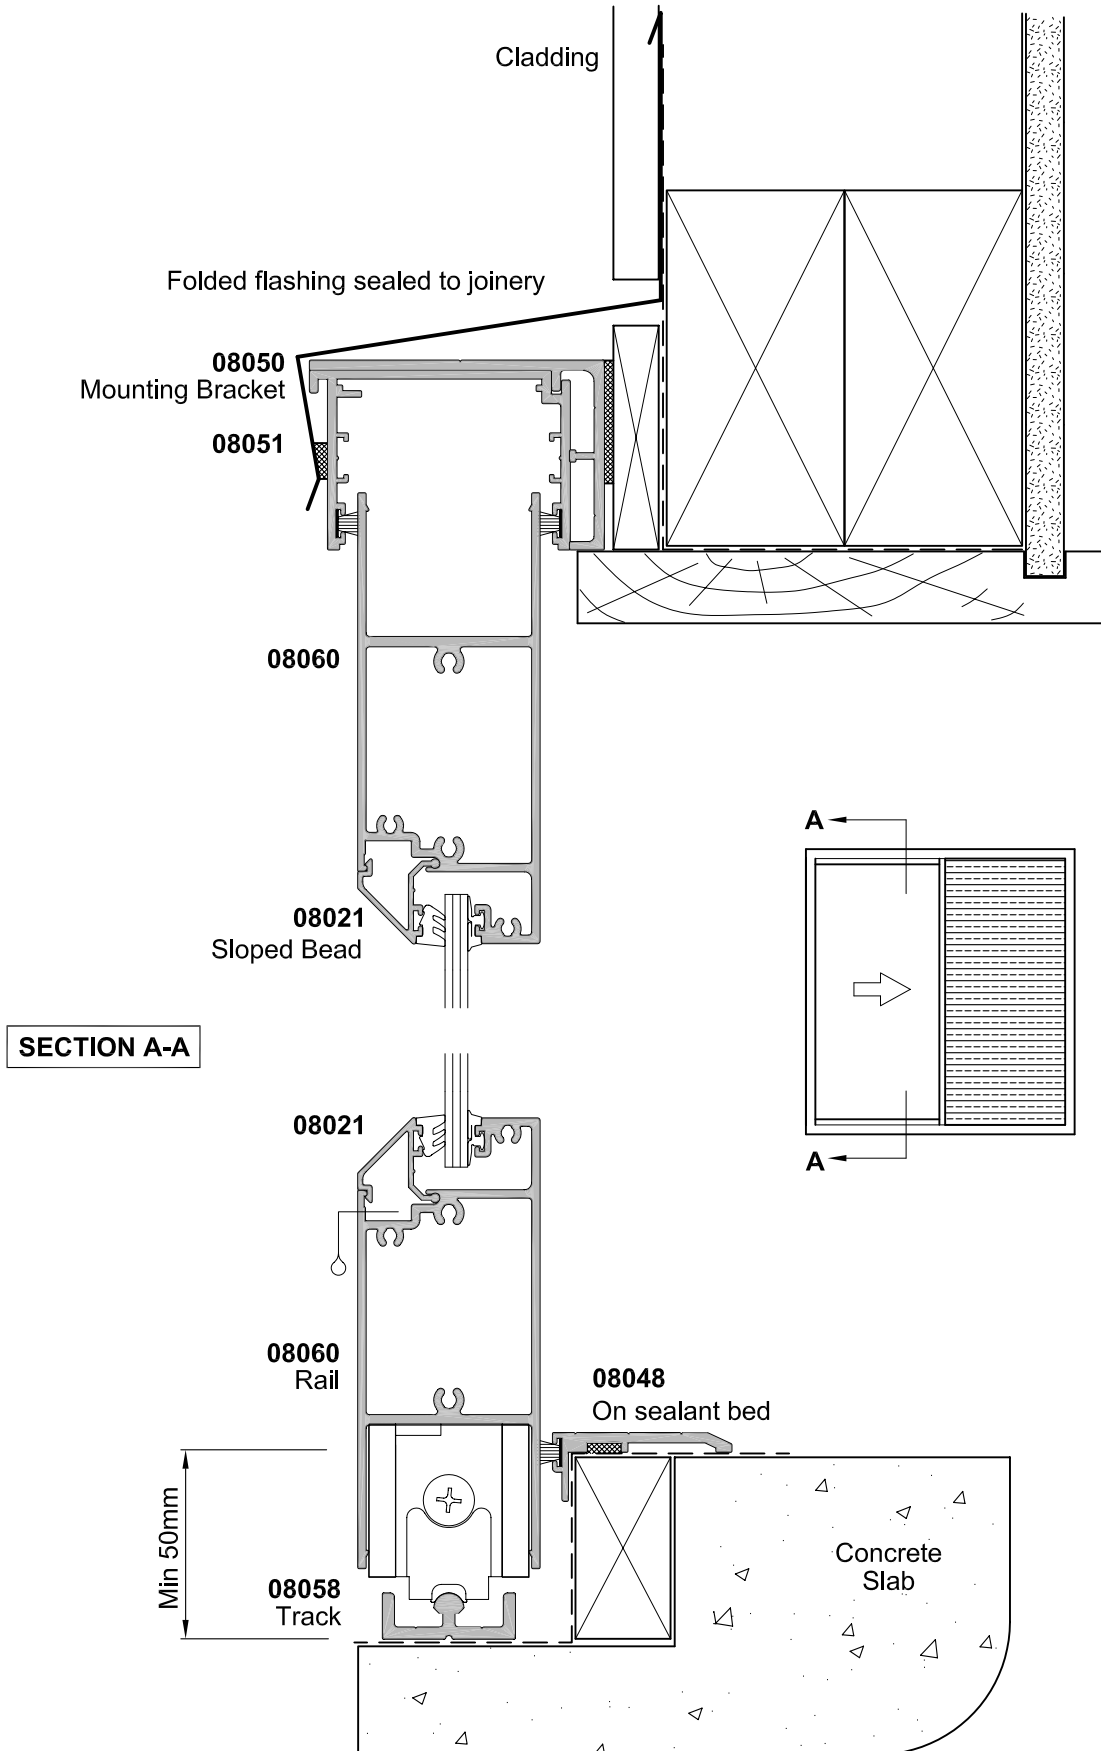

NOTE: This detail is indicative only and will differ for various claddings and building in situations. Contact Technical Advisory Service for more information