


# METRO SERIES, SLIDING DOOR SINGLE PANEL OVERWALL CROSS SECTION

Cad Ref. AMSD15-0    Scale 1:2    Date 10.05.18

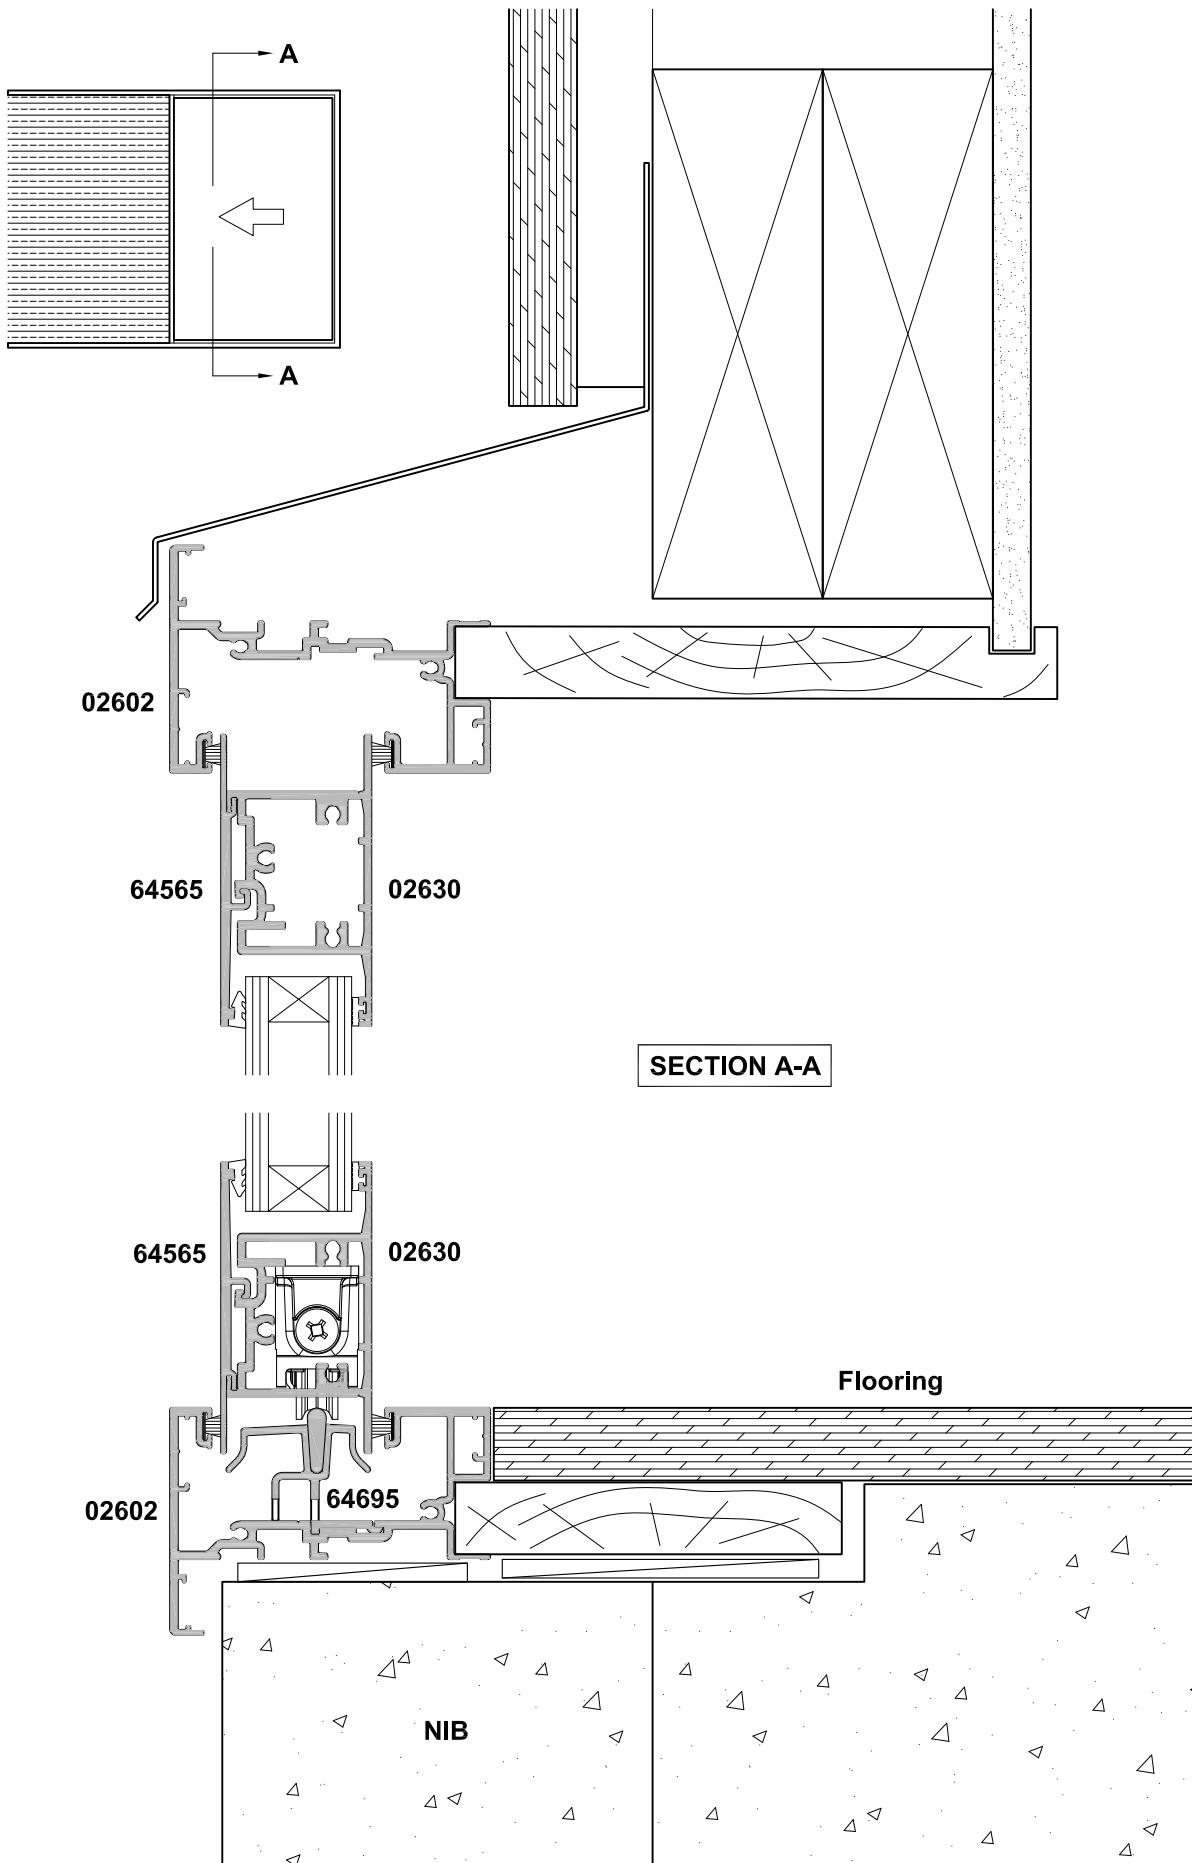

**SECTION A-A**