


METRO SERIES THERMAL HEART SLIDING DOOR - SINGLE PANEL OVER WALL CROSS SECTION

Cad Ref. ATSD13-0 Scale 1:3 Date 01.04.15

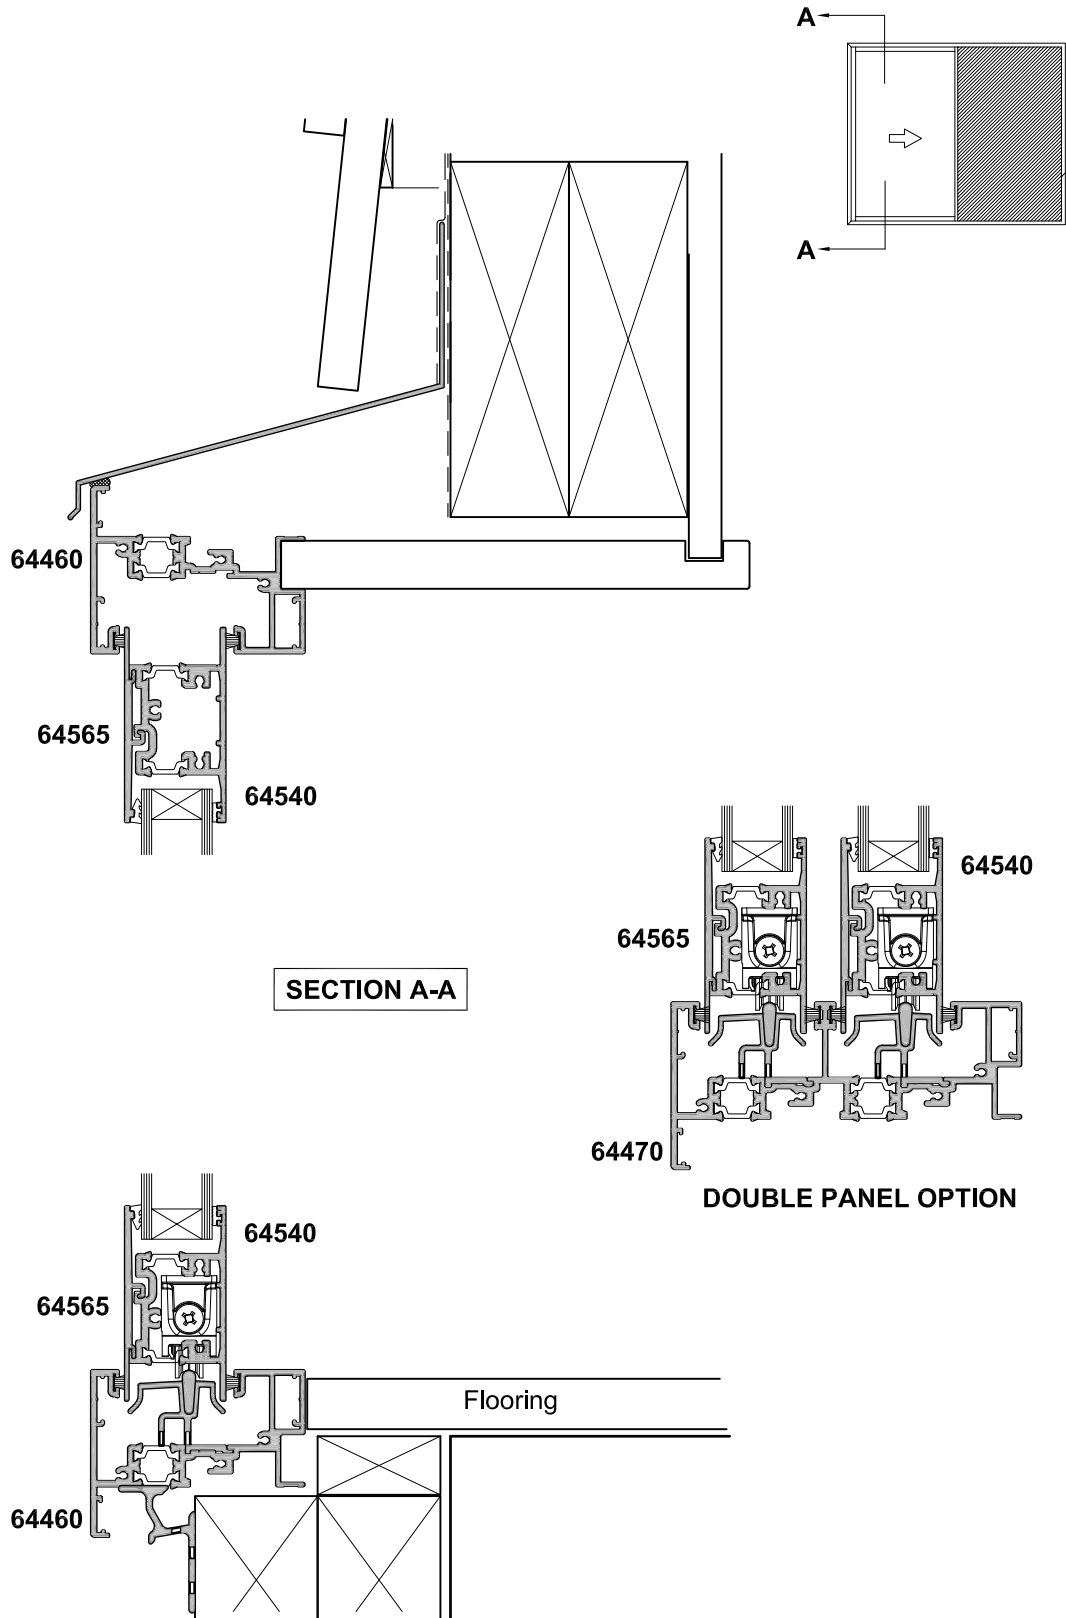

NOTE: This detail is typical only and may differ for various claddings and building in situations.
Contact APL Technical Advisory Service for more information.