


# METRO SERIES THERMAL HEART SLIDING DOOR - SINGLE PANEL OVER WALL CROSS SECTION

Cad Ref. ATSD14-0

Scale 1:3

Date 01.04.15

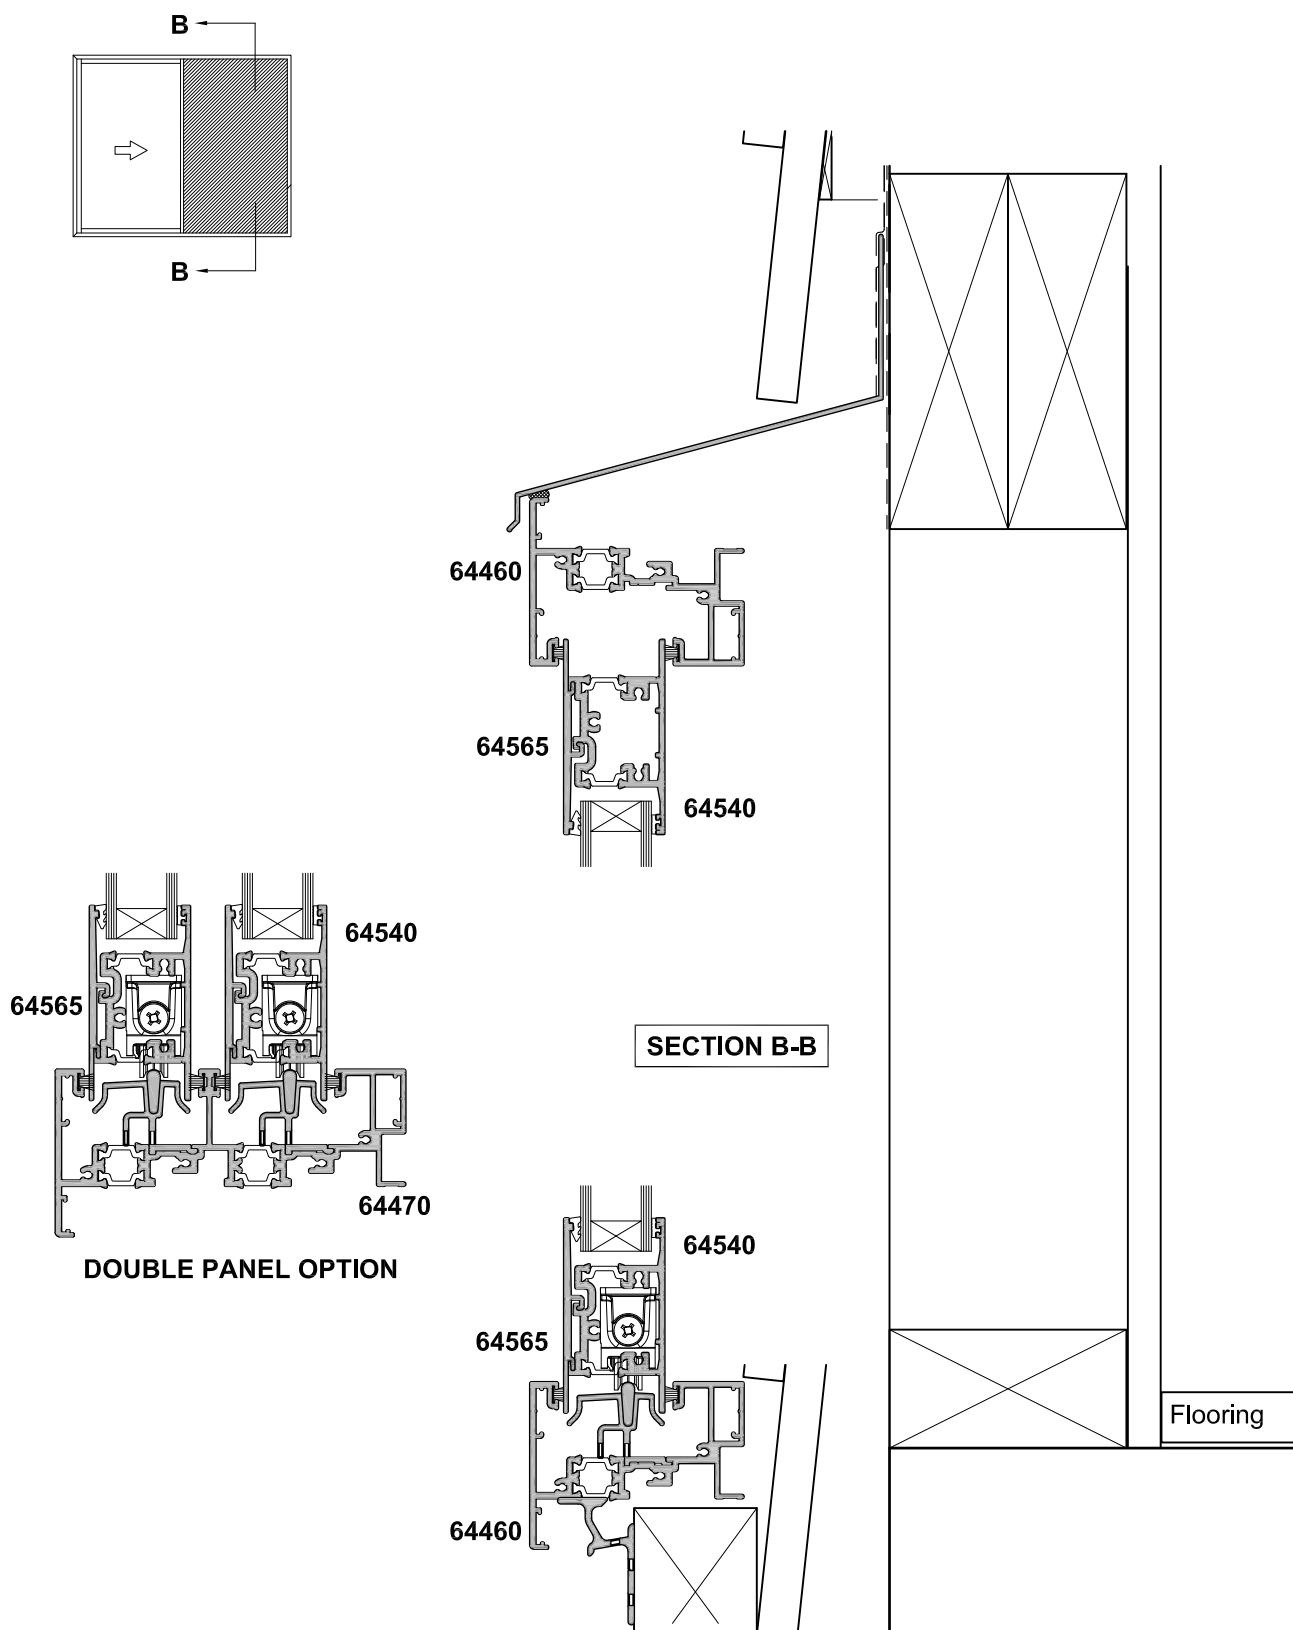

NOTE: This detail is typical only and may differ for various claddings and building in situations.  
Contact APL Technical Advisory Service for more information.