


METRO SERIES, MULTISLIDING DOOR VENTIENT CROSS SECTION

Cad Ref. AMSD19-0 Scale 1:2 Date 01.08.18

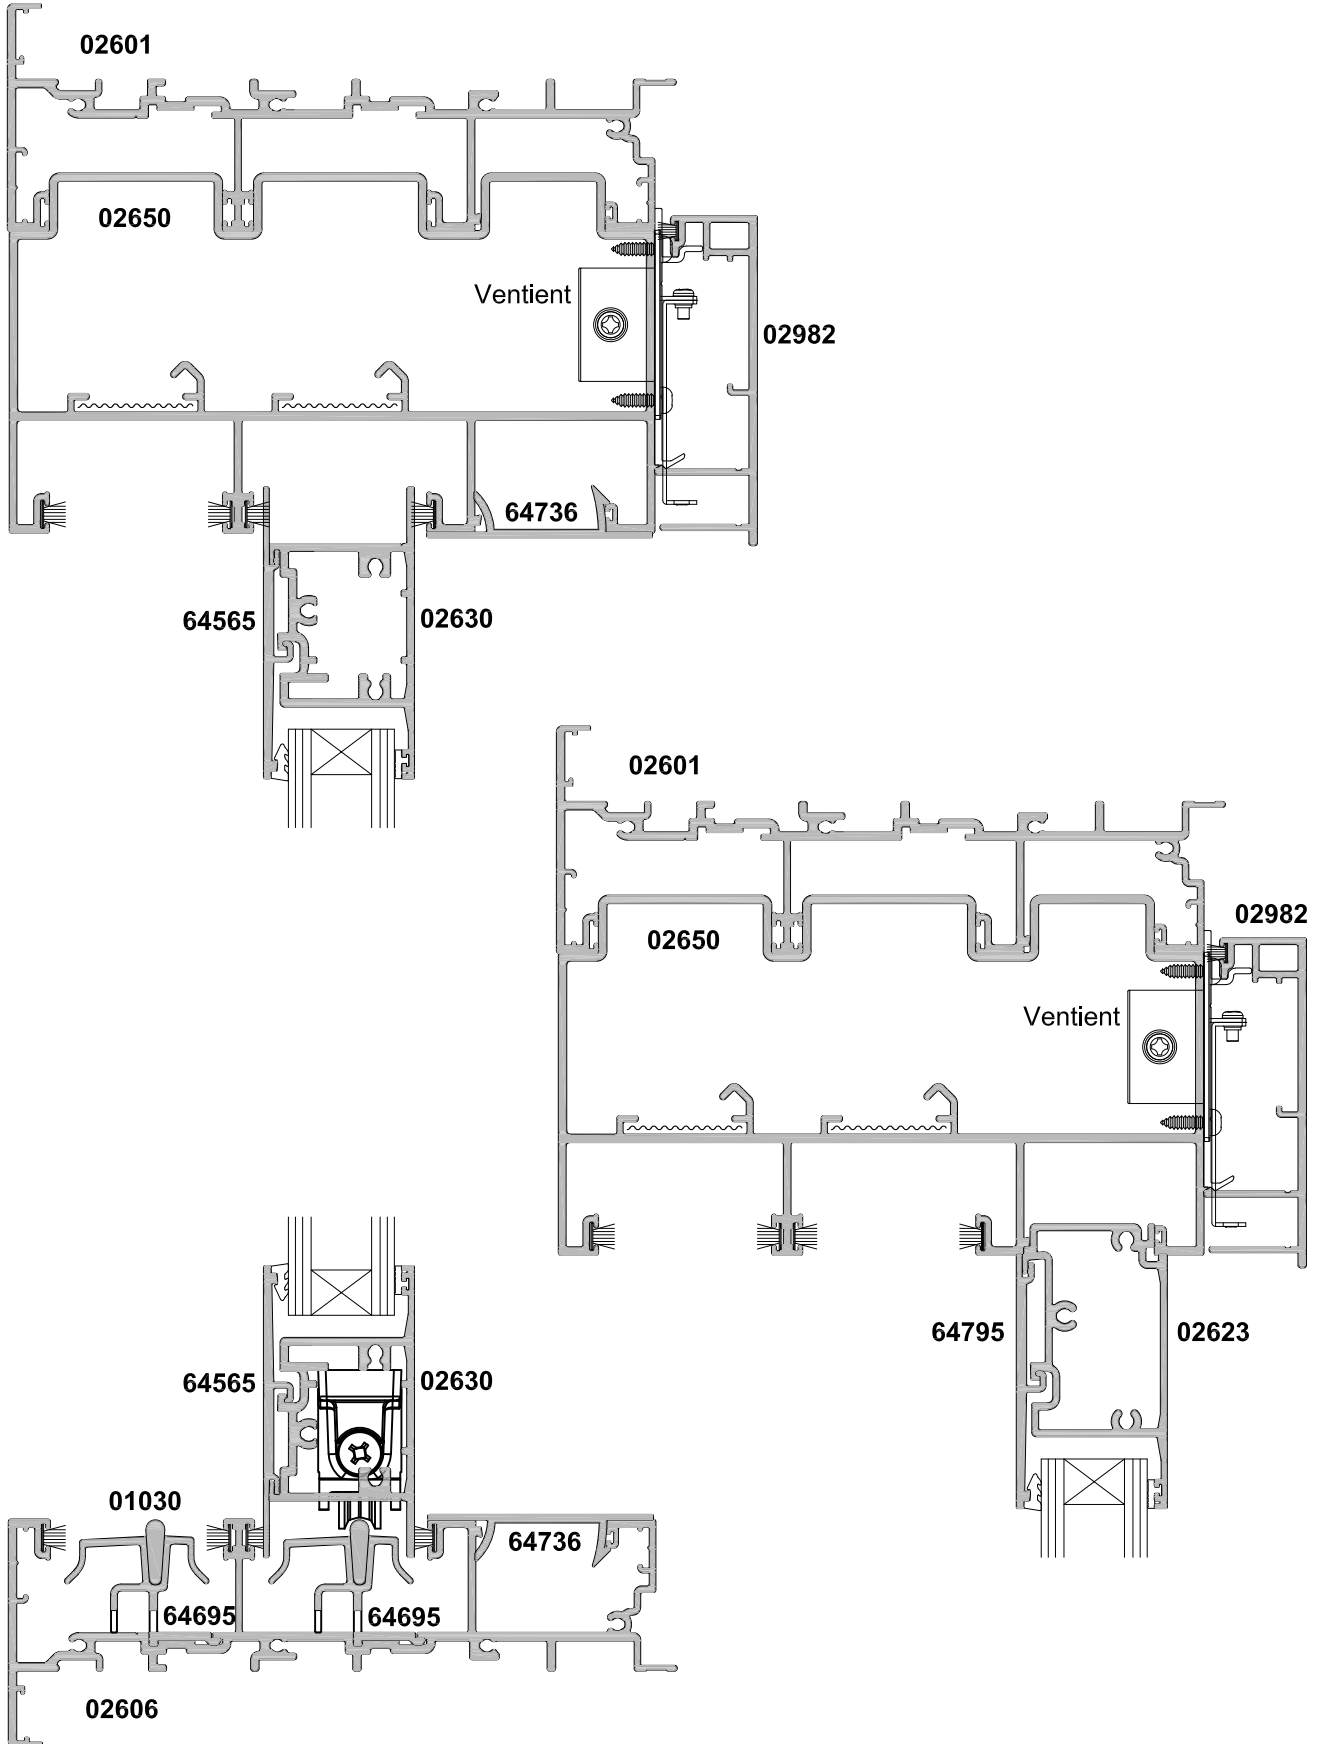

Contact APL Technical Advisory Service for more information