


HINGED DOOR, OPEN OUT WITH OVERLIGHT SASH CROSS SECTION

Cad Ref. AHD08-0 Scale 1:2 Date 01.04.19

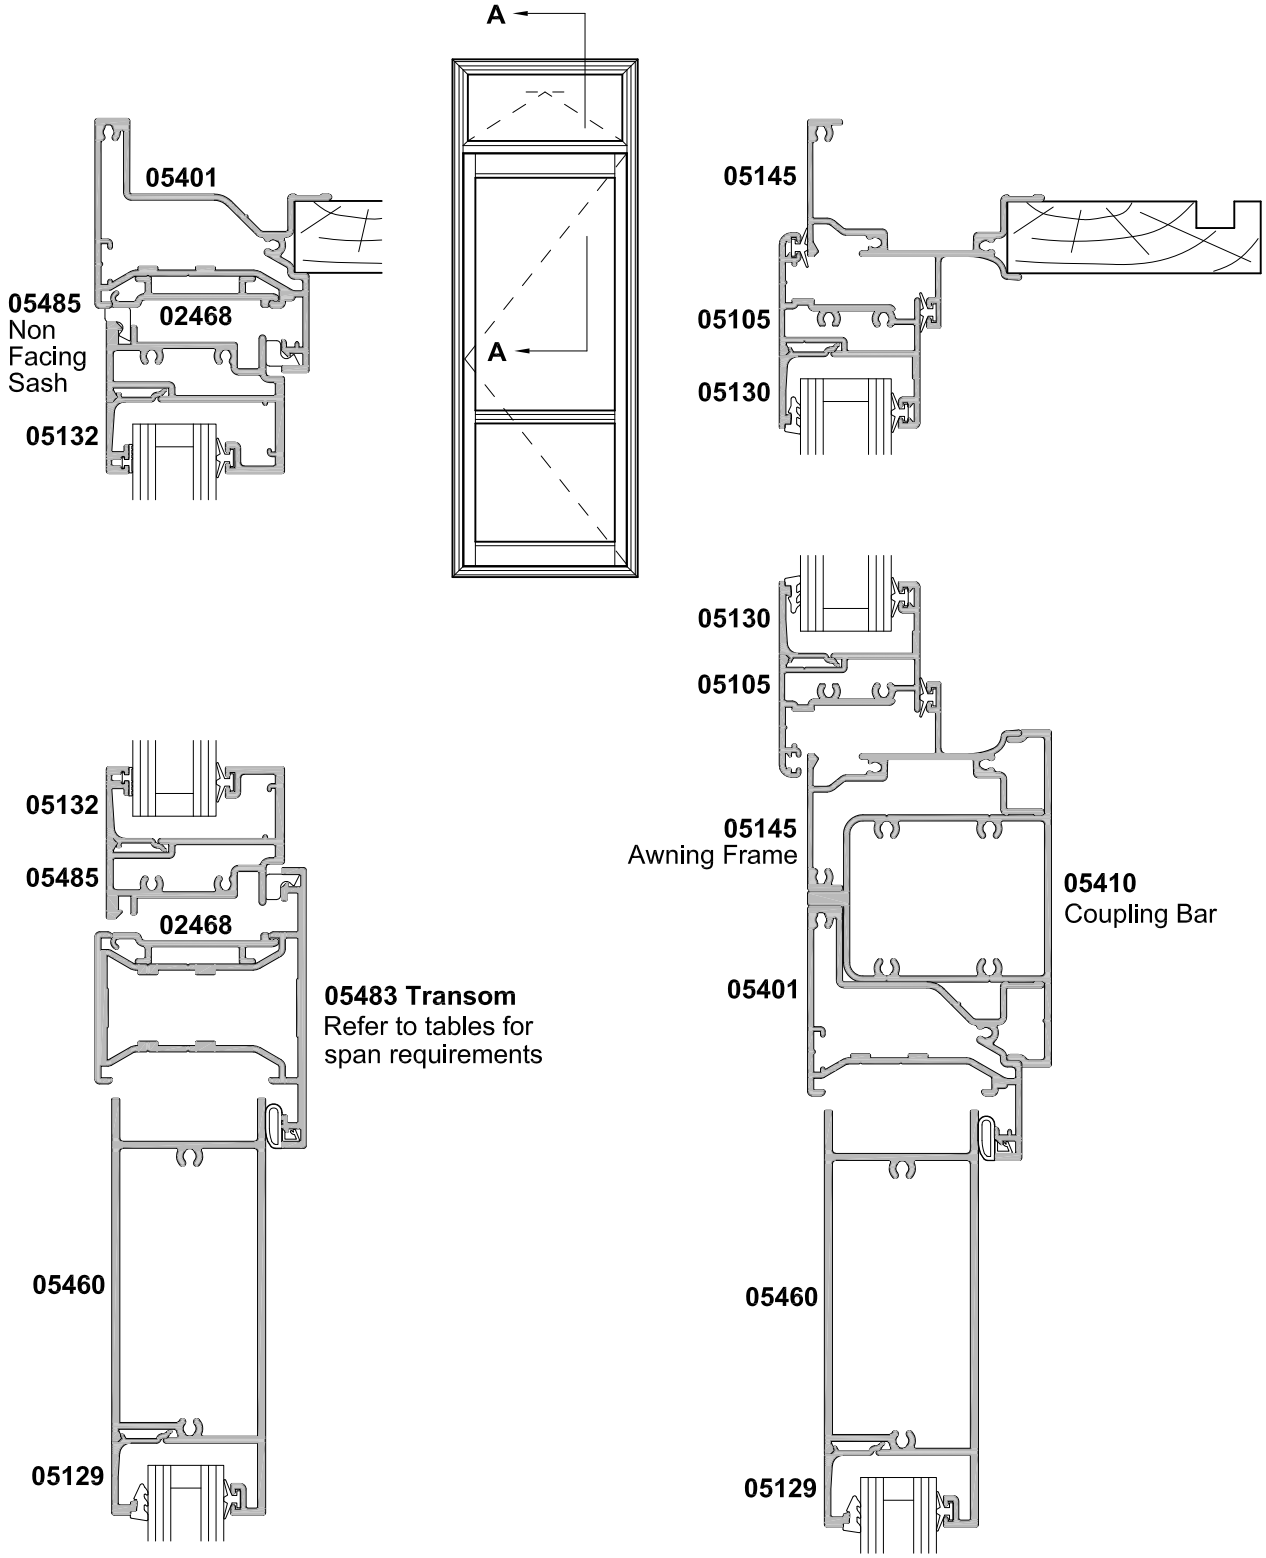

SECTION A-A
OVERLIGHT TRANSOM OPTION

SECTION A-A
COUPLED AWNING FRAME OPTION