


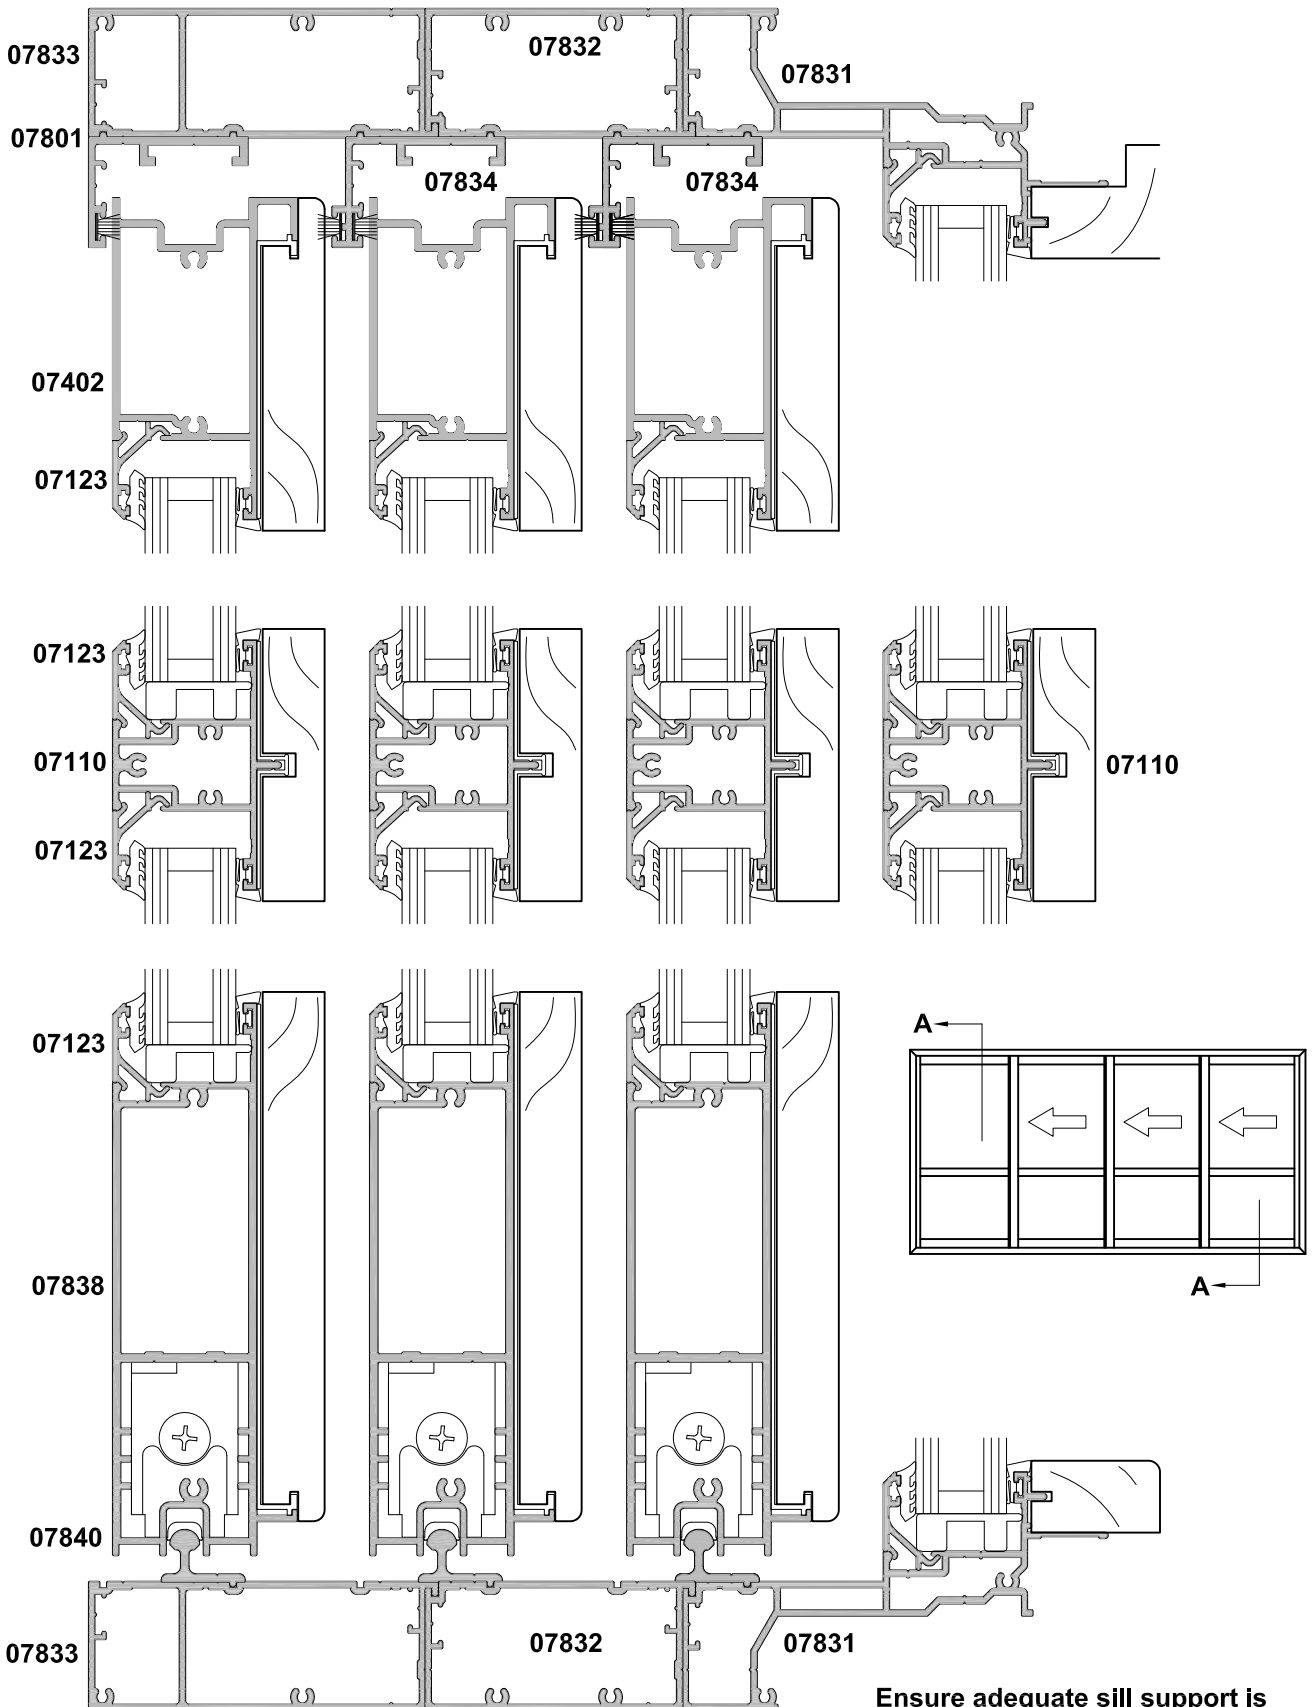

# SLIDING DOOR, 4 PANEL FSSS CROSS SECTION

Cad Ref. SSD05-0    Scale 1:2    Date 01.06.11



**Ensure adequate sill support is applied when unit installed**