


40MM WINDOW SERIES, A100FS FACING FRAME AWNING WINDOW

CROSS SECTION



Cad Ref. AC4001-0

Scale 1:2


Date 01.06.11

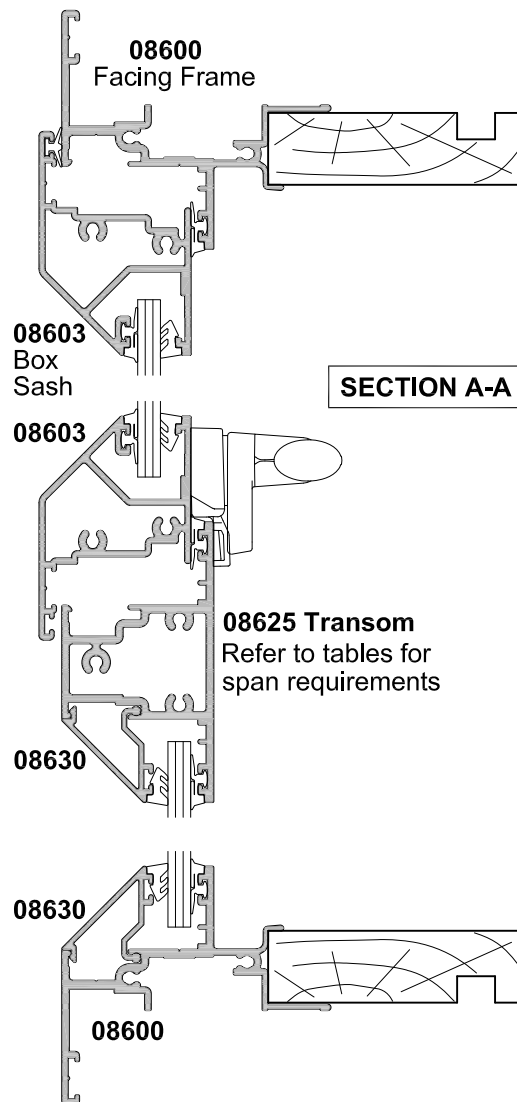


SECTION A-A

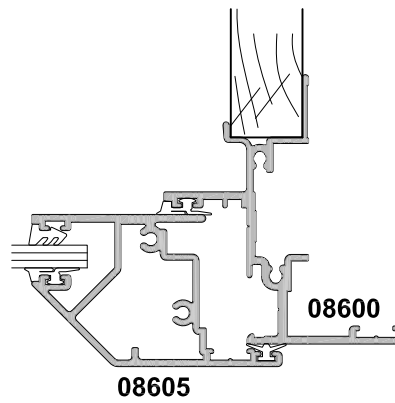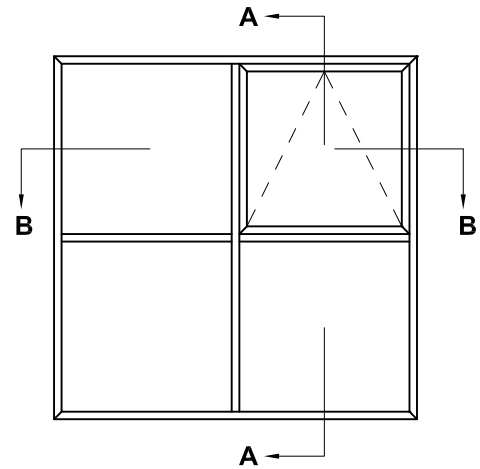


HEAVY BOX SASH OPTION

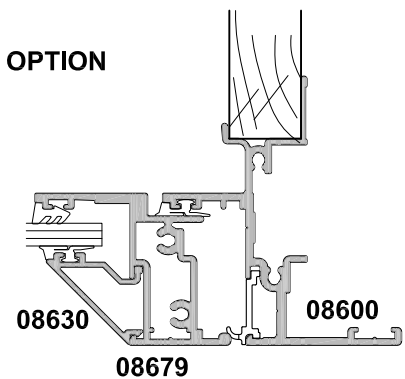

NON FACING SASH OPTION

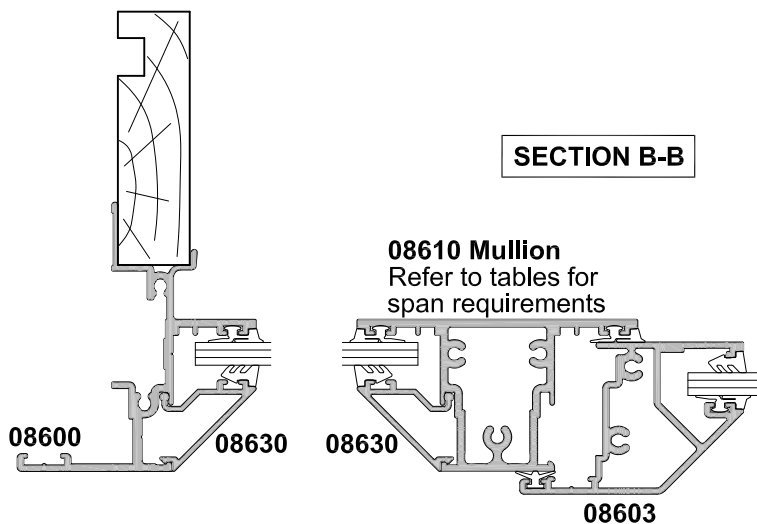

SECTION B-B

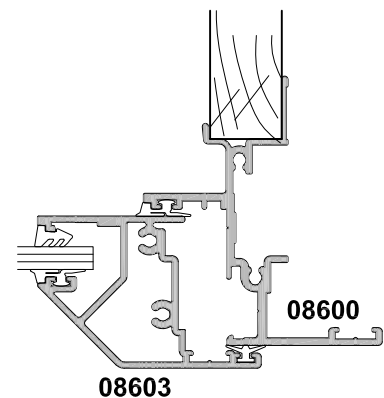

40MM WINDOW SERIES, A100FS FACING FRAME


AWNING WINDOW, DOUBLE GLAZED

CROSS SECTION

Cad Ref. AC4002-0

Scale 1:2

Date 01.01.09

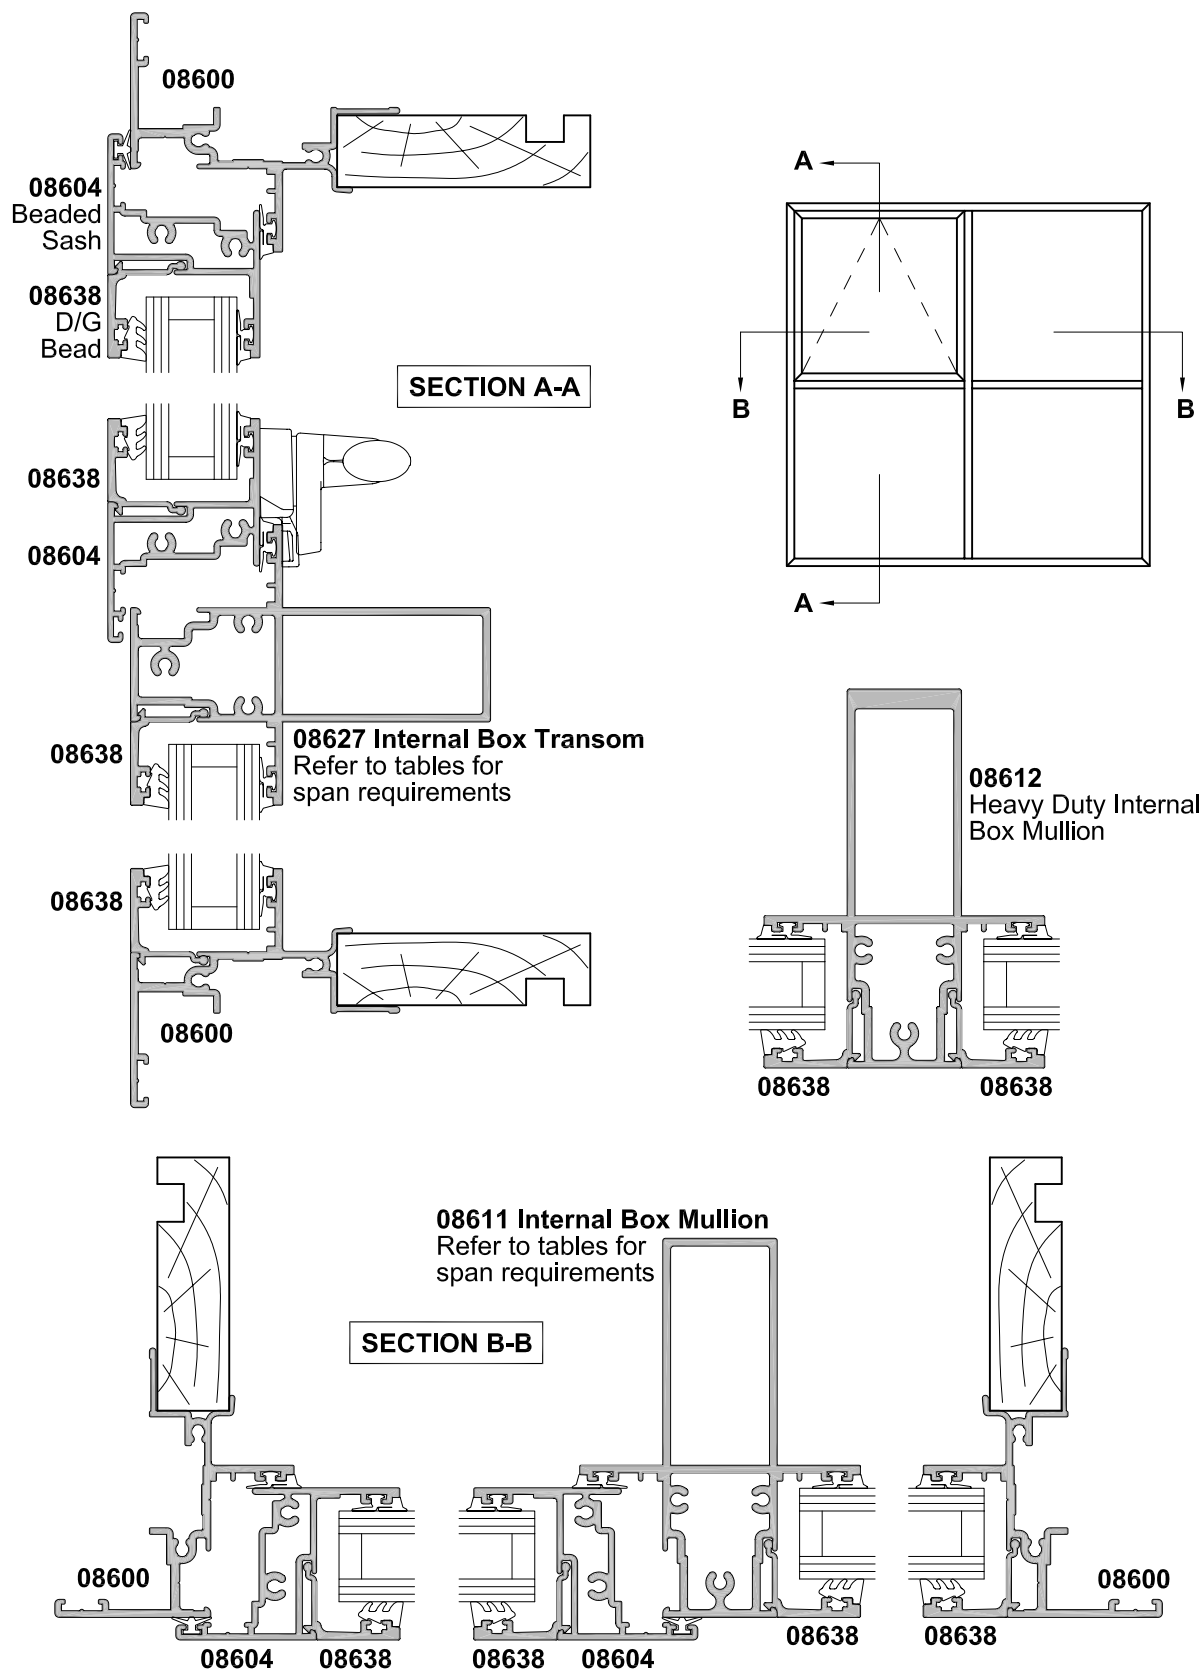


40MM WINDOW SERIES, A100FS FACING FRAME HEAVY BEADED SASH OPTION

CROSS SECTION

Cad Ref. AC4003-0

Scale 1:2

Date 01.01.09

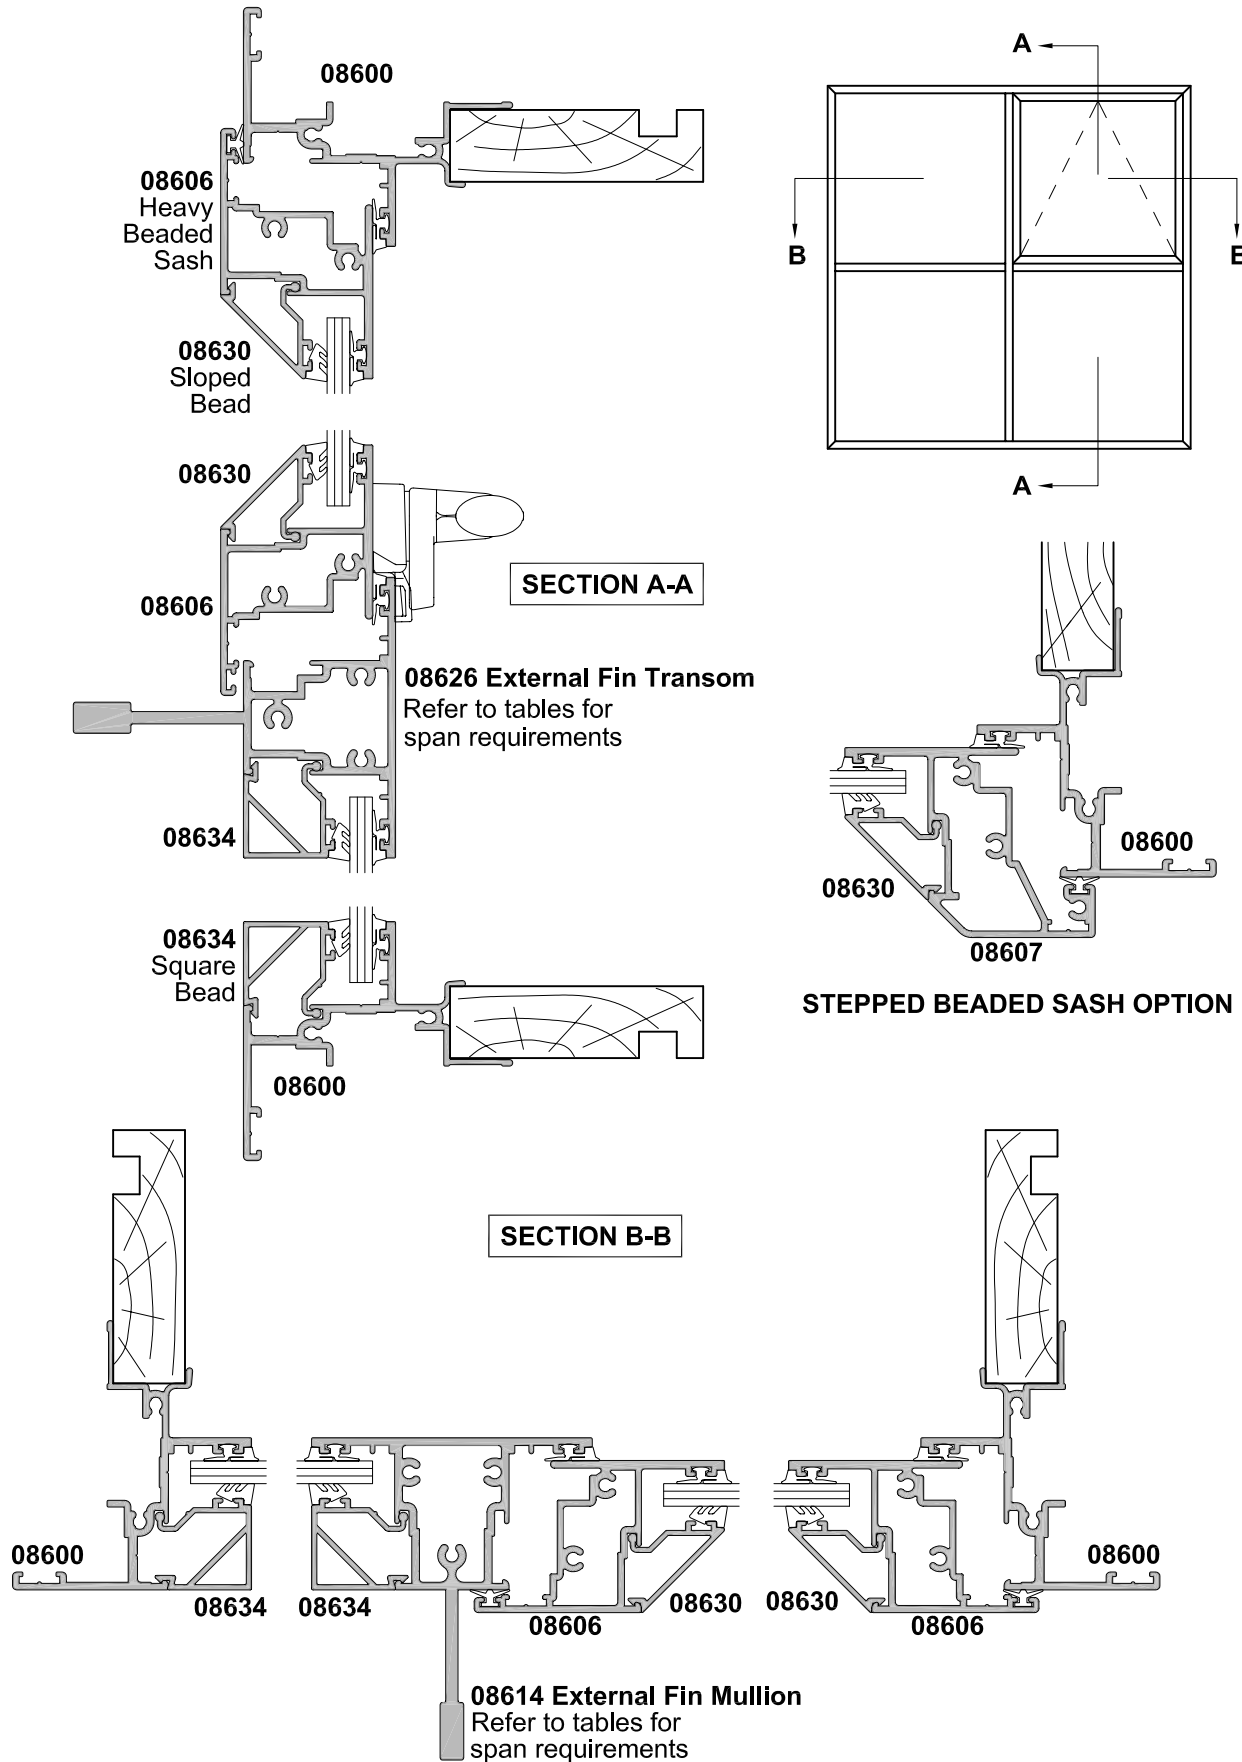


40MM WINDOW SERIES, A120FS STRIP WINDOW SQUARE BEAD CROSS SECTION

Cad Ref. AC4004-0

Scale 1:2

Date 01.01.09

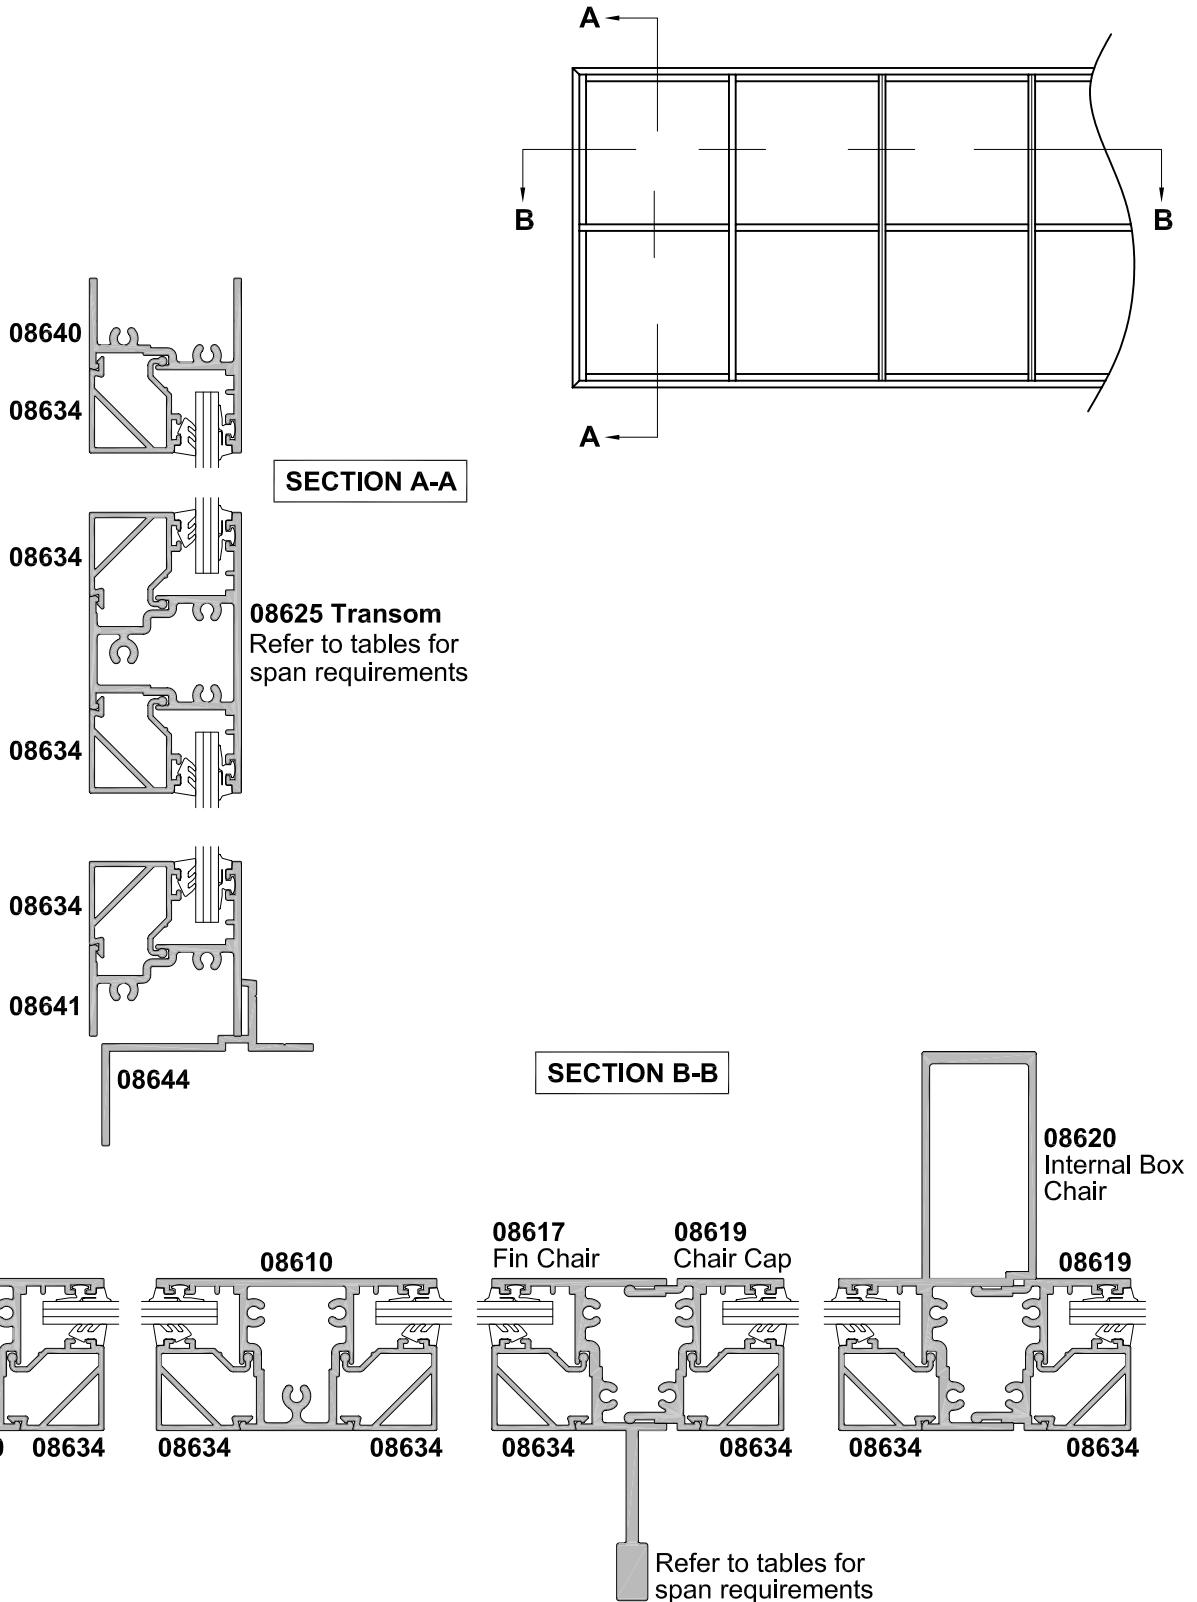


40MM WINDOW SERIES, A120FS STRIP WINDOW DOUBLE GLAZED, SPLIT MULLION OPTIONS CROSS SECTION

Cad Ref. AC4005-0


Scale 1:2

Date 01.01.09

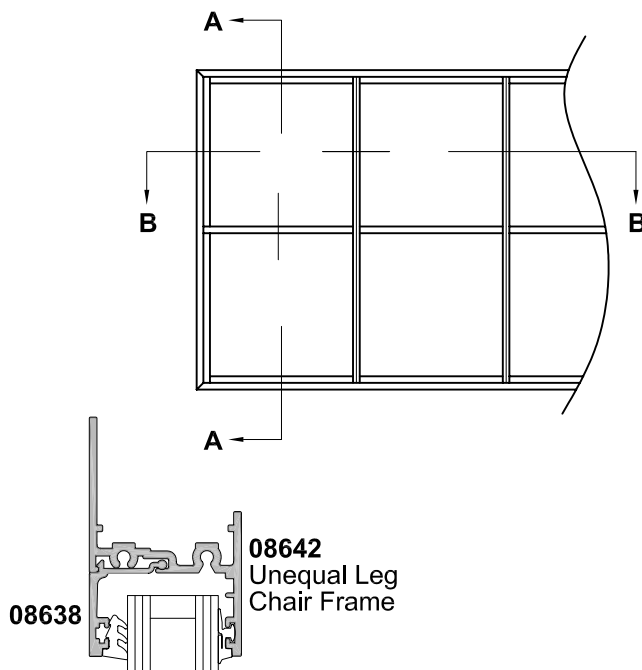

08642
Unequal Leg
Chair Frame

SECTION A-A

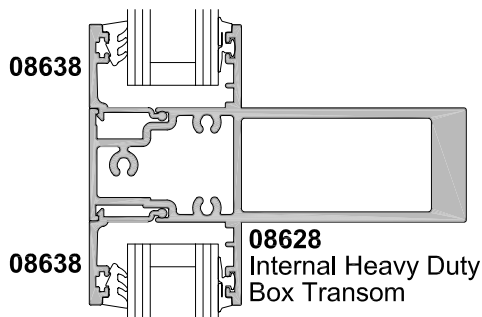


08638

08643
Unequal Leg
Sill Chair Frame


08644

08642 **08638**

08624
Wide 110mm Deep Heavy
Duty Internal Box Chair


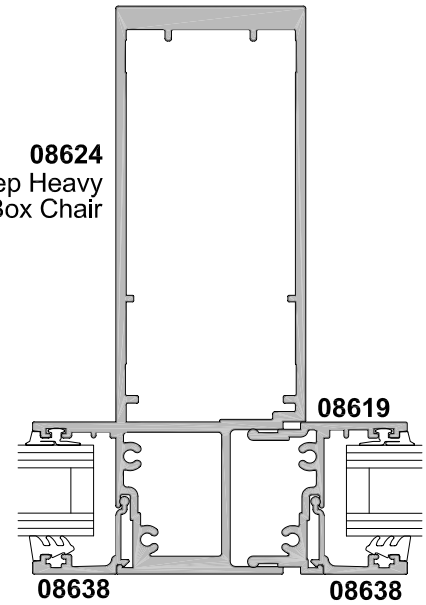


08623
Deep Heavy Duty Wide
Internal Box Chair

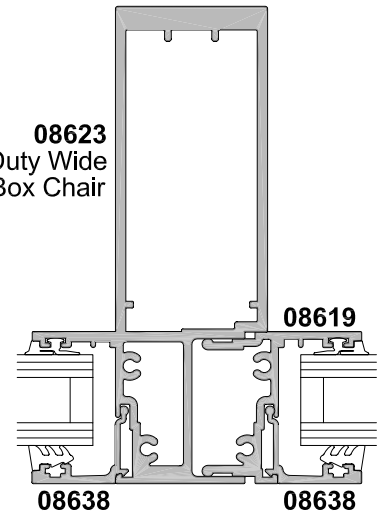

08622
Heavy Duty Wide
Internal Box Chair

SECTION B-B

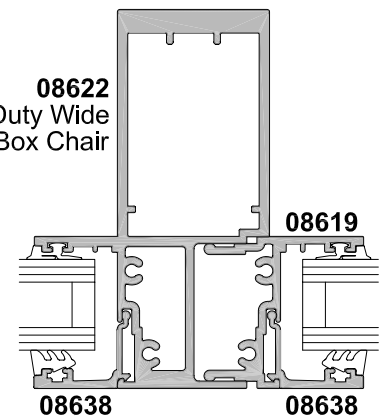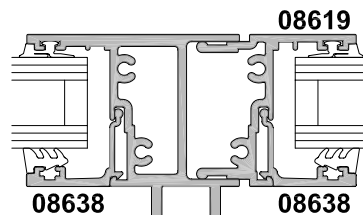

08618
Wide Heavy Duty
External Box Chair


40MM WINDOW SERIES, A100FS 90° CORNER WINDOW FACET WINDOW

CROSS SECTION

Cad Ref. AC4006-0

Scale 1:2

Date 01.01.09

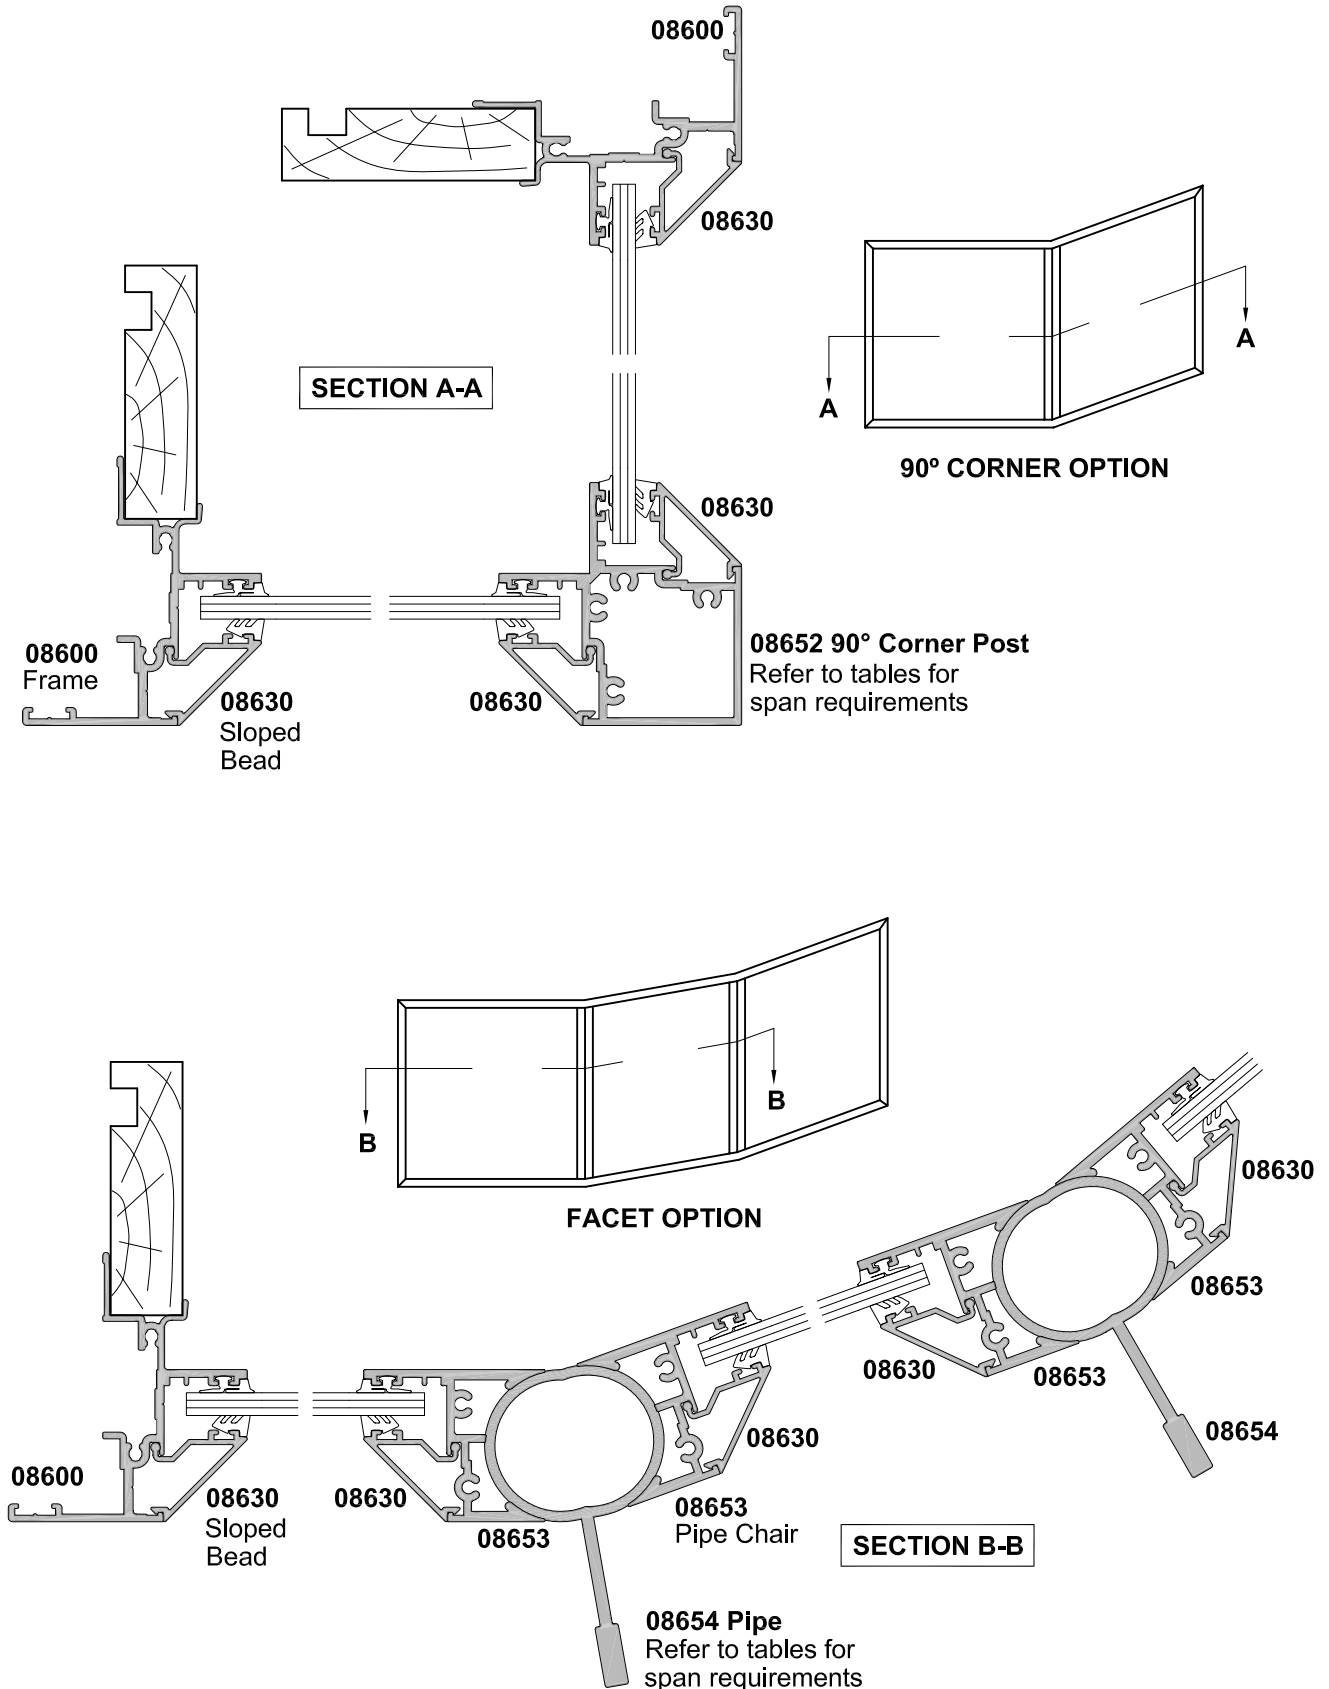

40MM WINDOW SERIES


A100FS HOPPER WINDOW

CROSS SECTION

Cad Ref. AC4007-0

Scale 1:2

Date 01.01.09

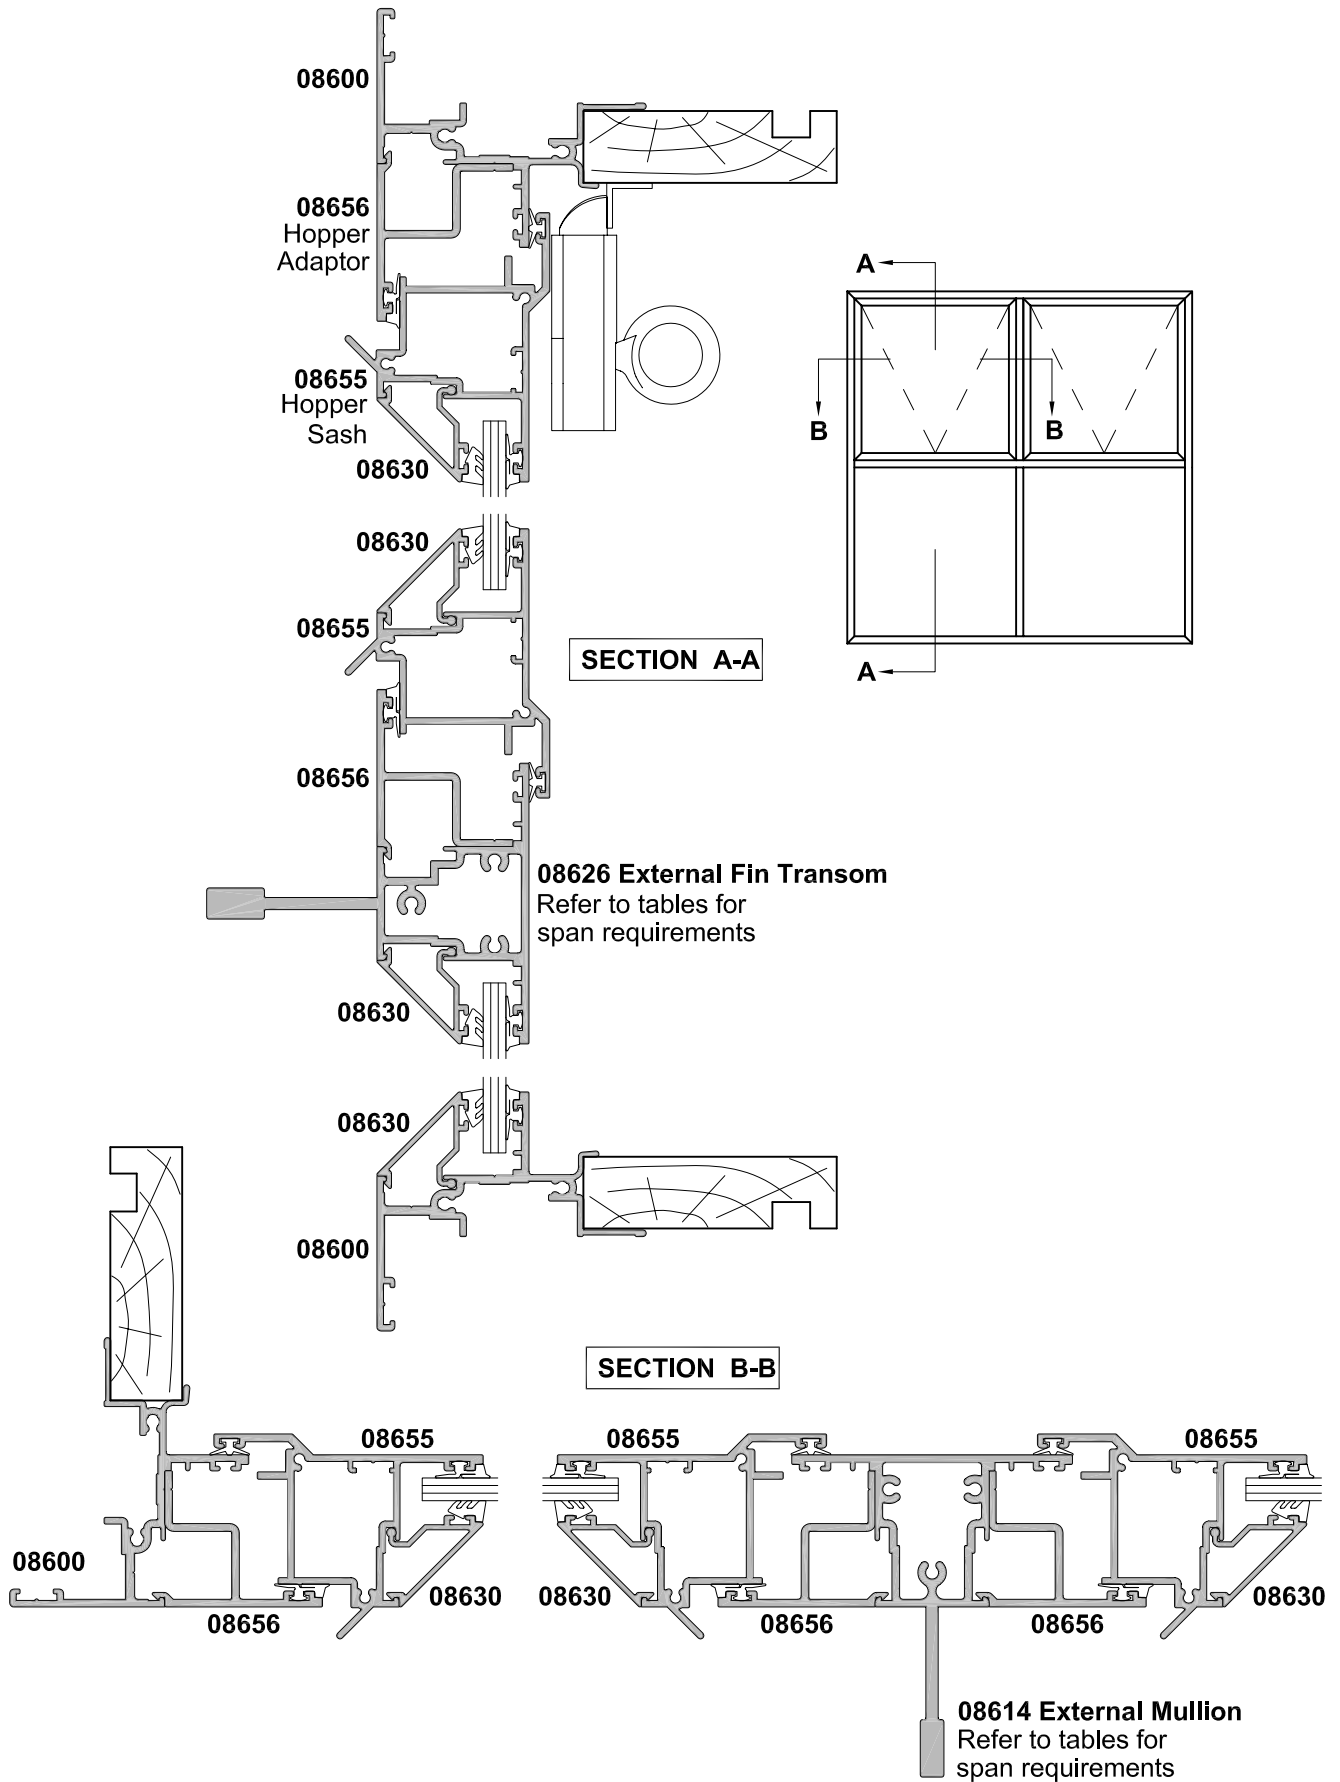

40MM WINDOW SERIES


A100FS PIVOT WINDOW

CROSS SECTION

Cad Ref. AC4008-0

Scale 1:2

Date 01.01.09

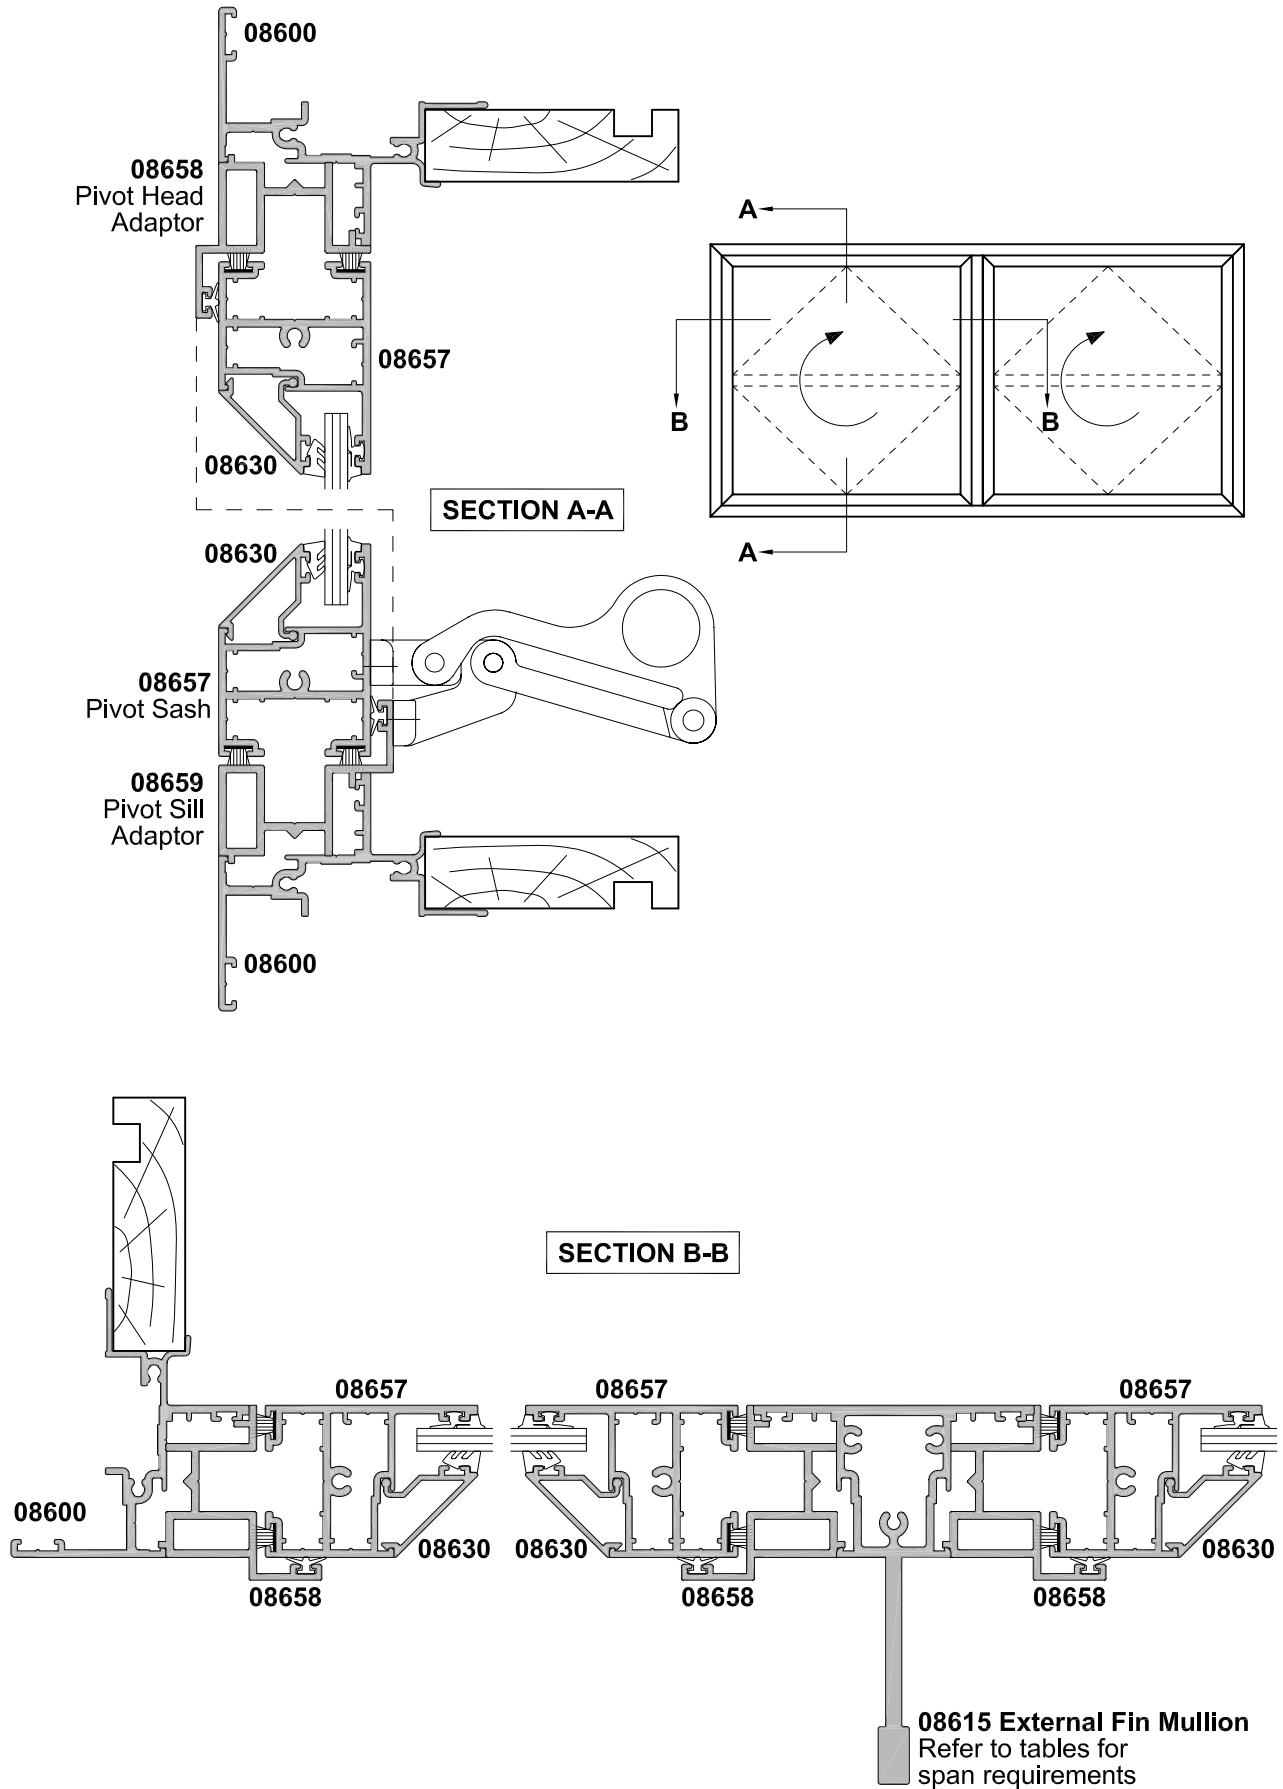



40MM WINDOW SERIES A120FS SEISMIC FRAME CROSS SECTION

Cad Ref. AC4009-0

Scale 1:2

Date 01.01.09

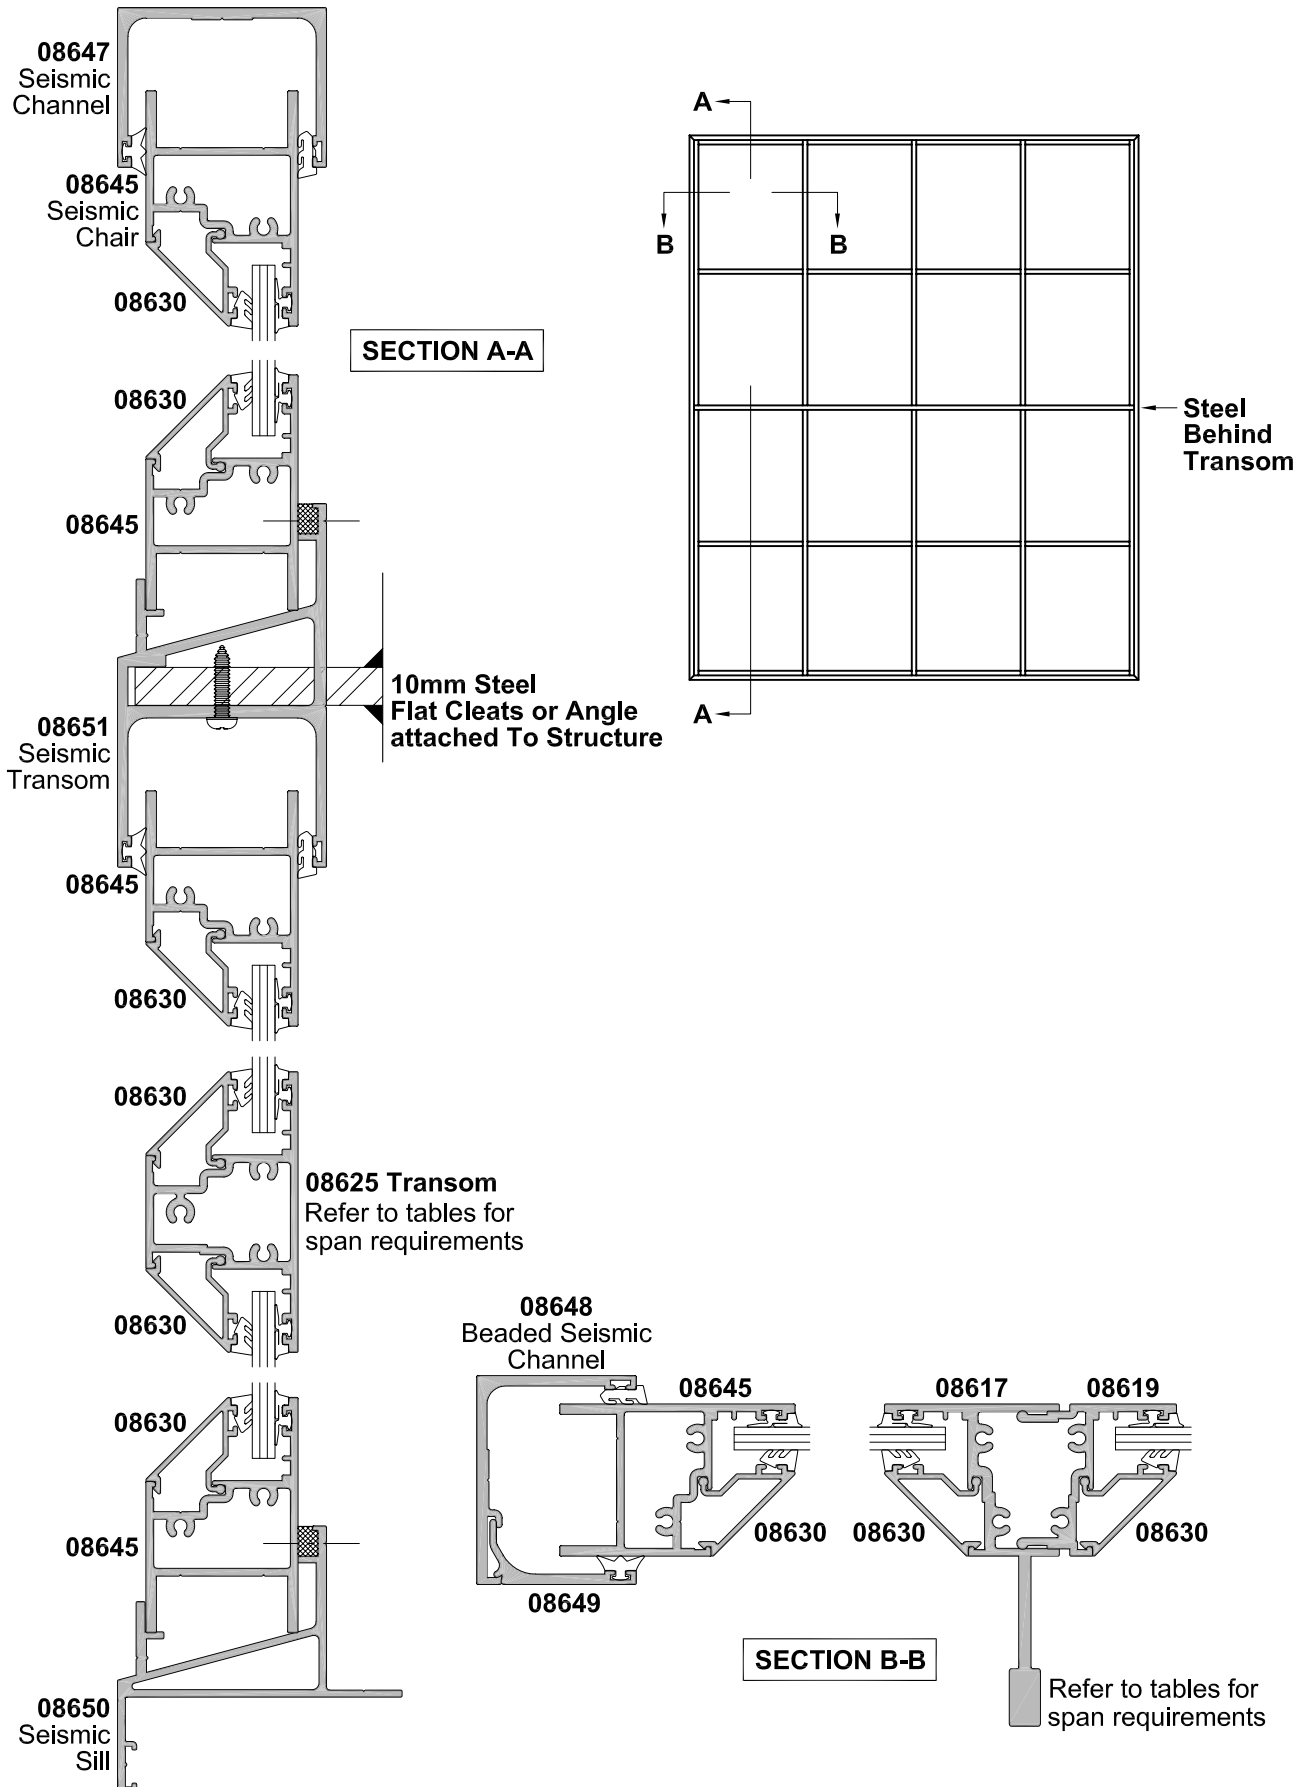

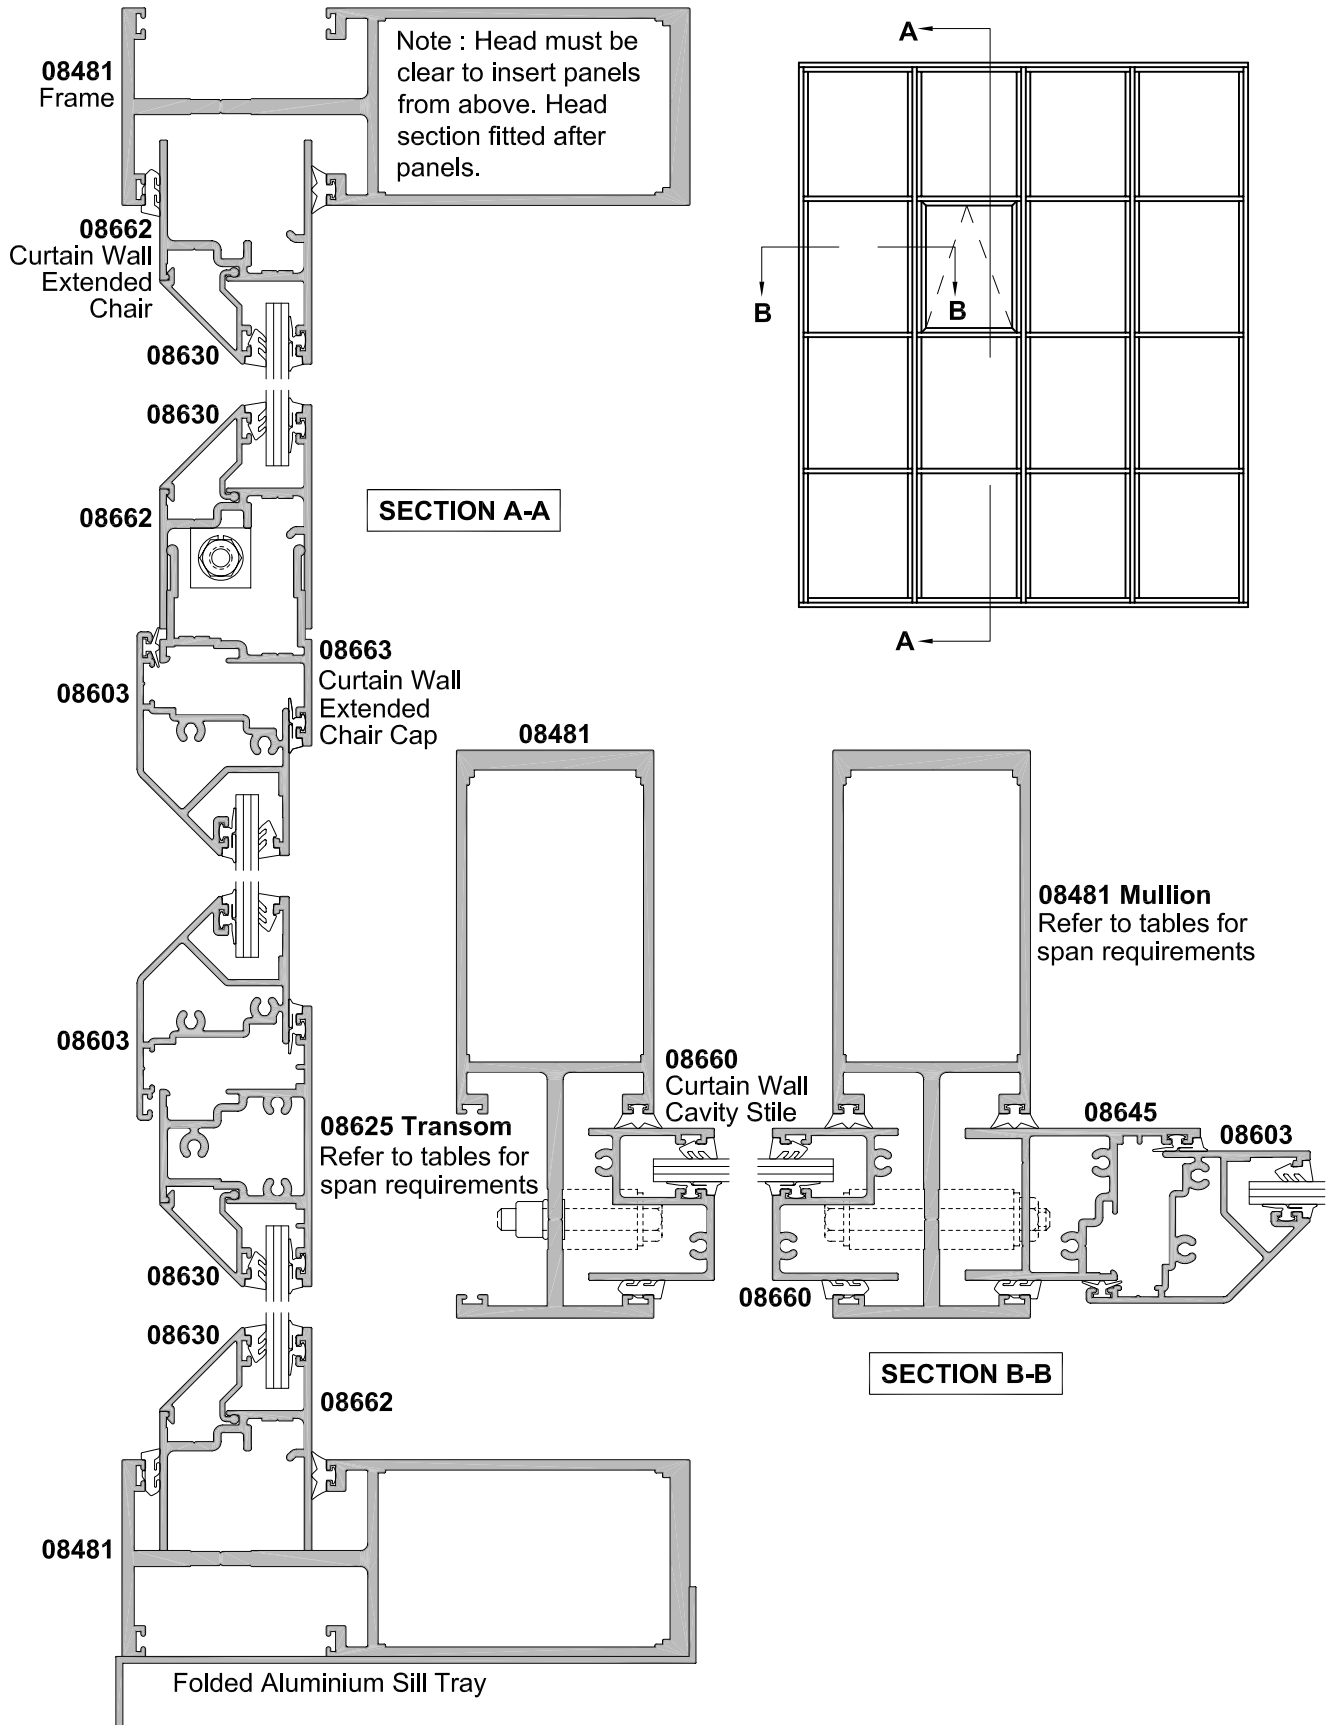


40MM WINDOW SERIES, A130FS CURTAIN WALL EXTERNAL CORNER

CROSS SECTION


Cad Ref. AC4011-0

Scale 1:2

Date 01.01.09

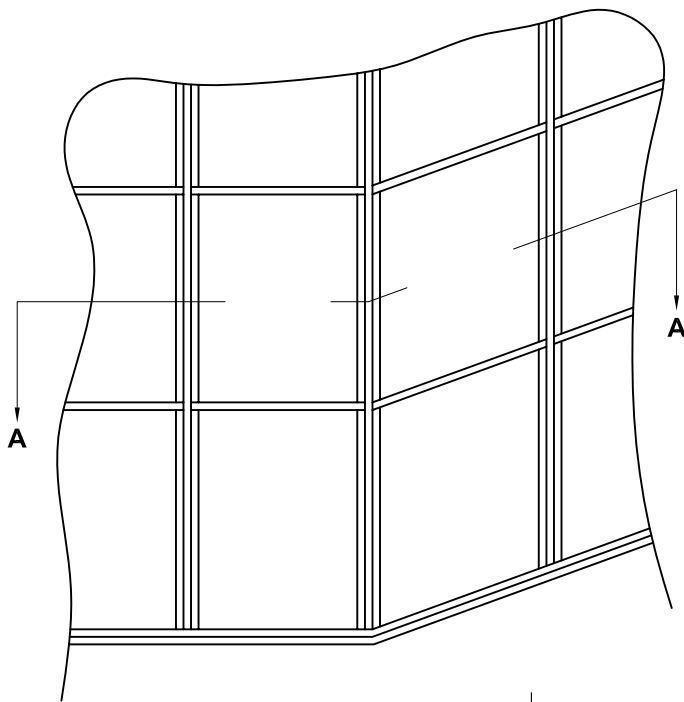

SECTION A-A

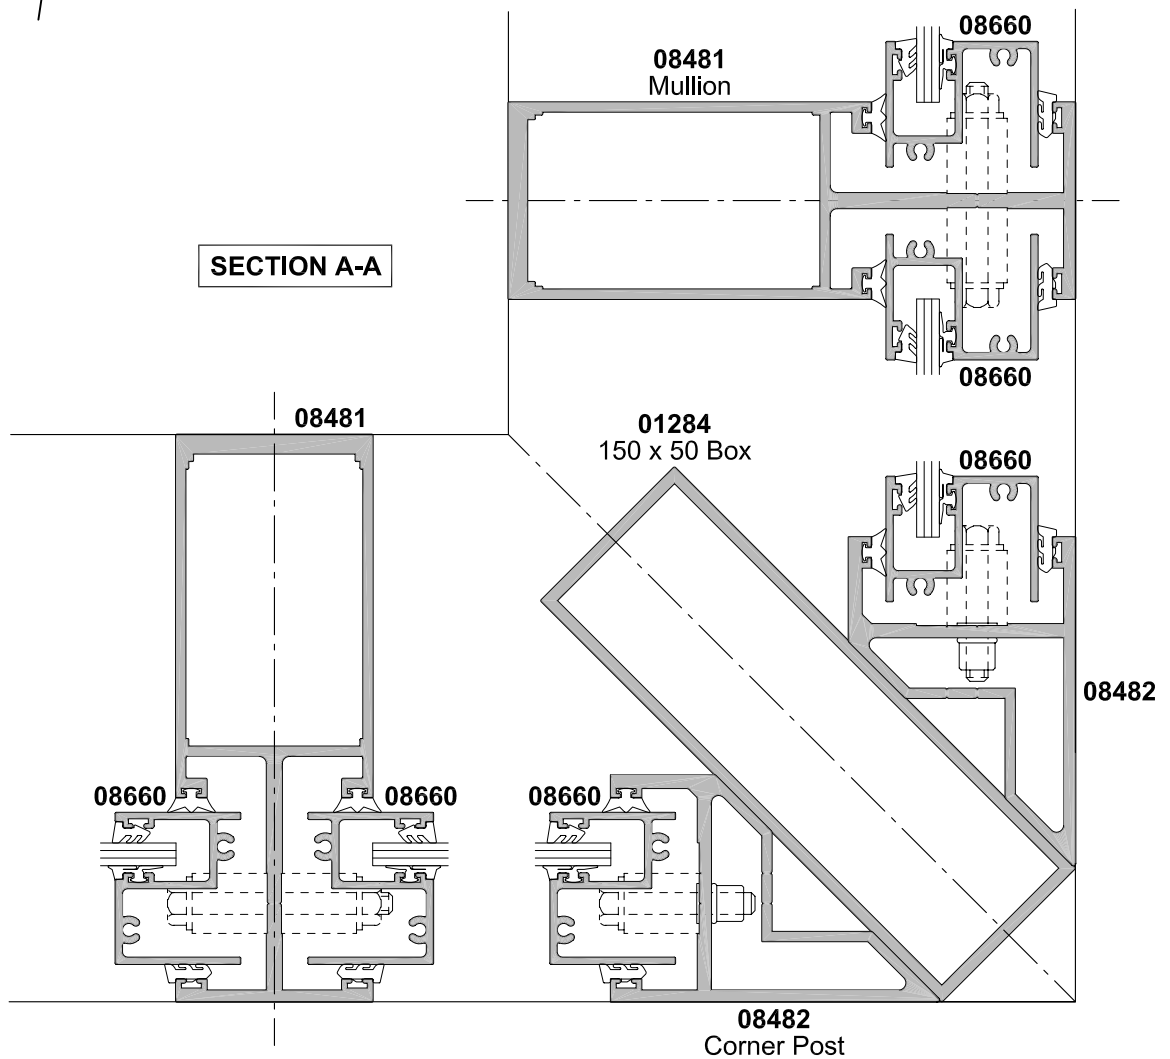


40MM WINDOW SERIES, A130FS CURTAIN WALL INTERNAL CORNER

CROSS SECTION

Cad Ref. AC4012-0

Scale 1:2

Date 01.01.09

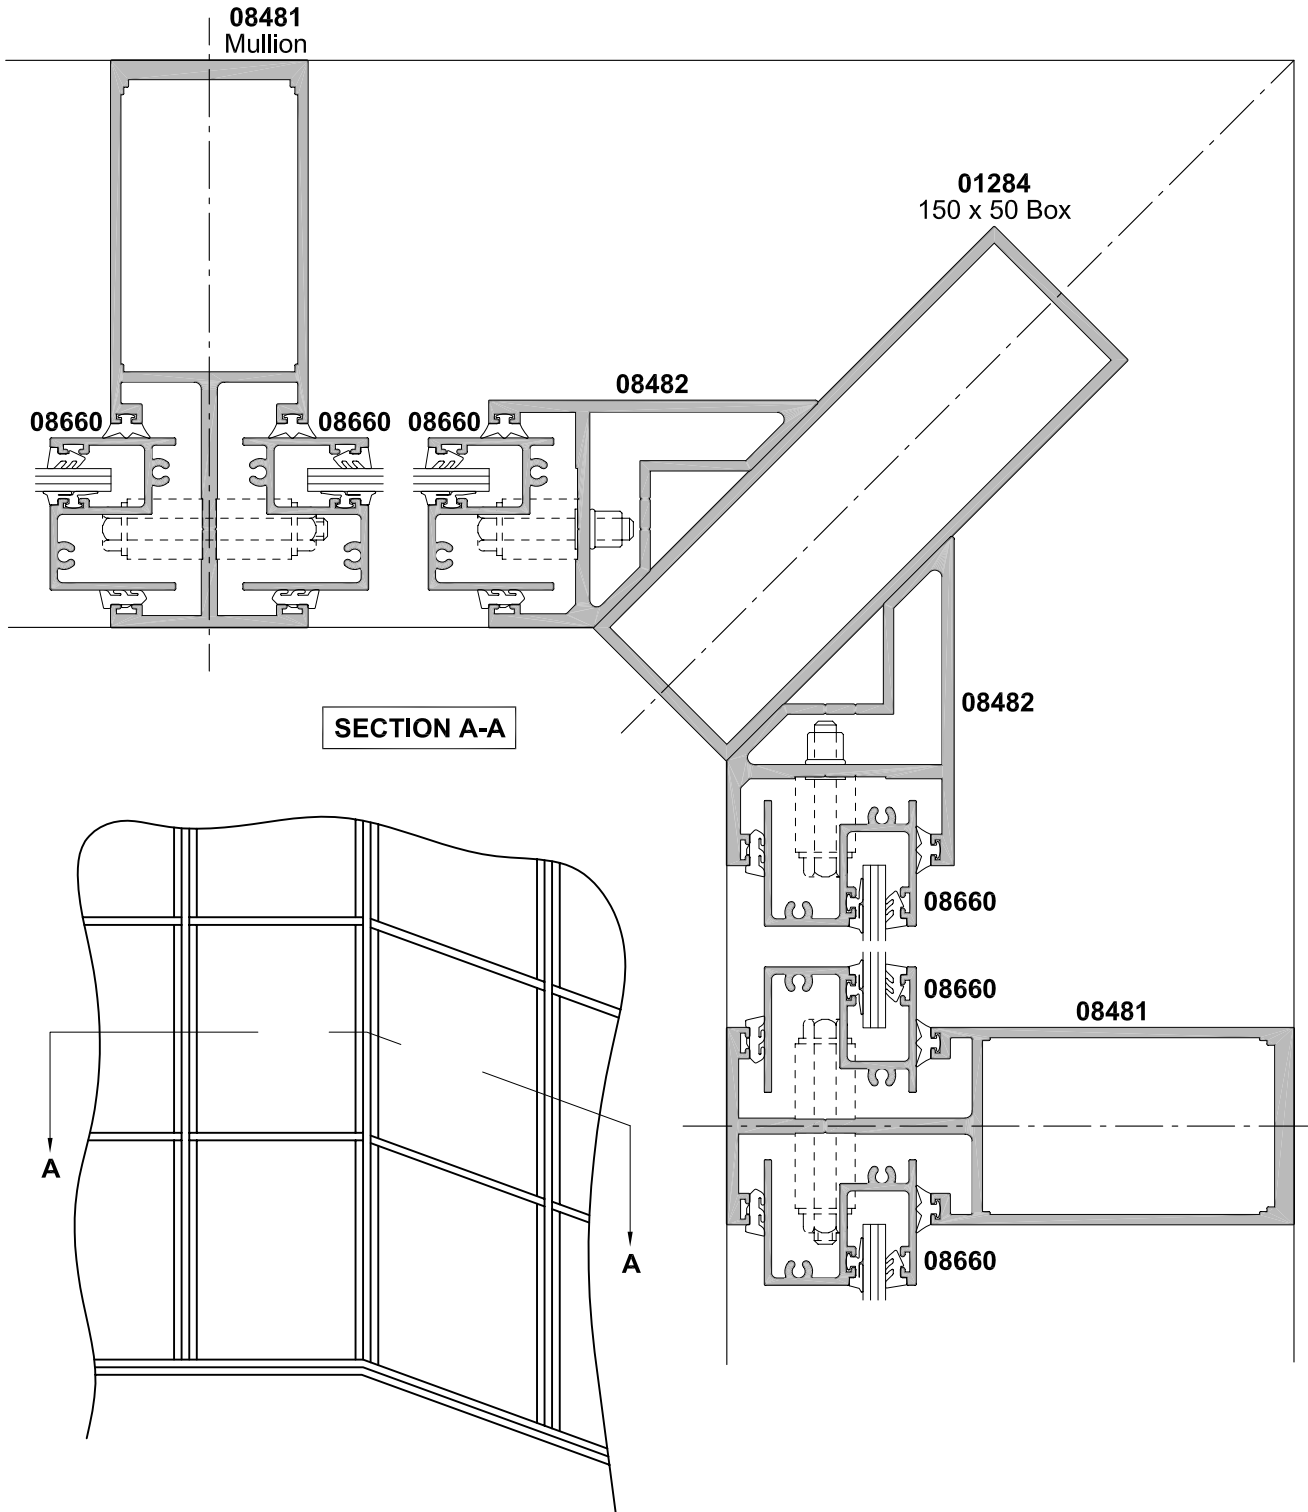

40MM WINDOW SERIES



A100FS INSULATED FACADE WALL CLADDINGS

CROSS SECTION

Cad Ref. AC4013-0




Scale 1:2

Date 01.06.11

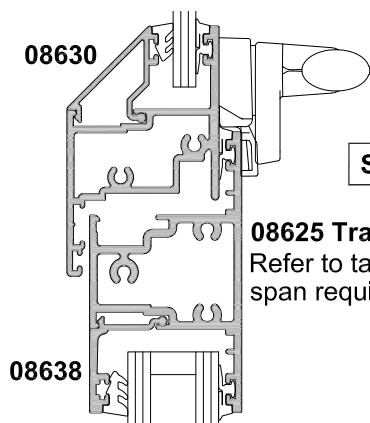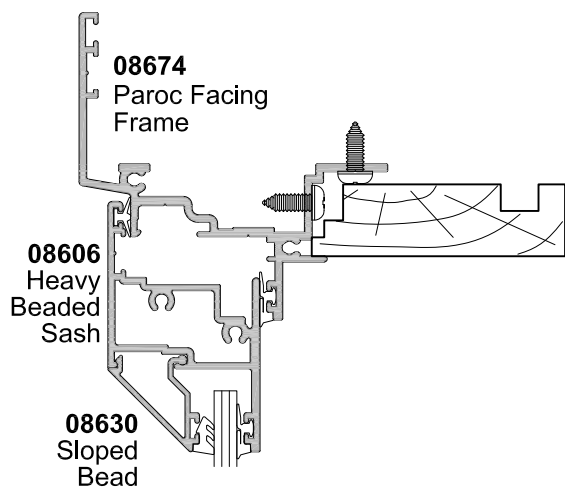


SECTION A-A

08625 Transom
Refer to tables for
span requirements

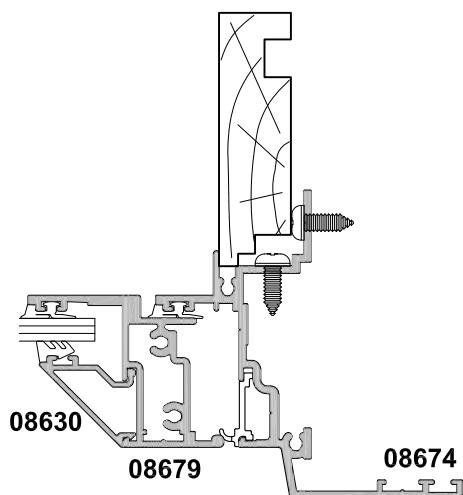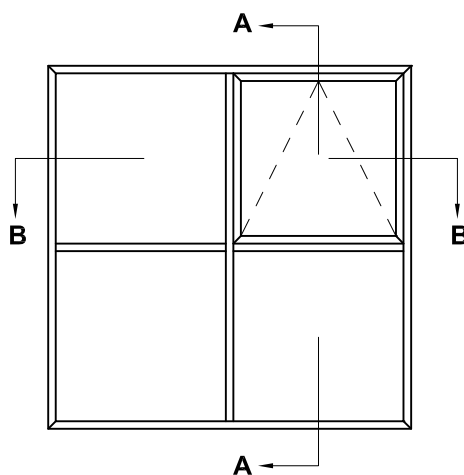
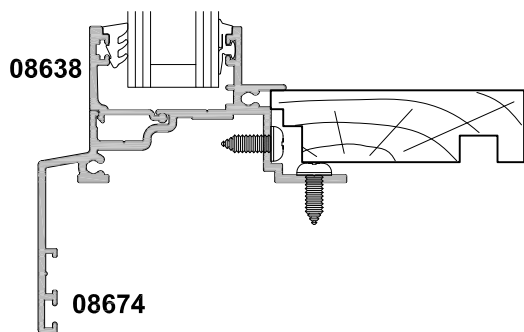


NON FACING SASH OPTION

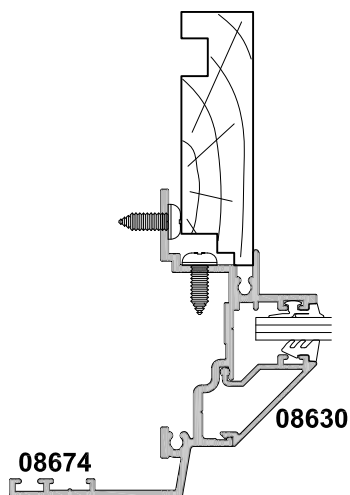

SECTION B-B

08610 Mullion
Refer to tables for
span requirements

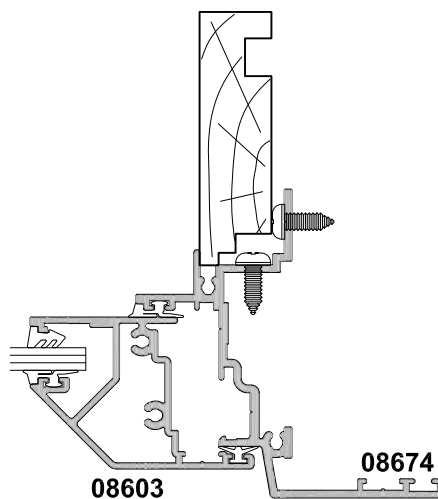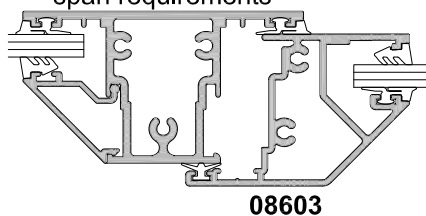

Liners fitted after
window installation

40MM WINDOW SERIES



A120FS INTERNAL GLAZING

CROSS SECTION




Cad Ref. AC4014-0

Scale 1:2

Date 01.01.09

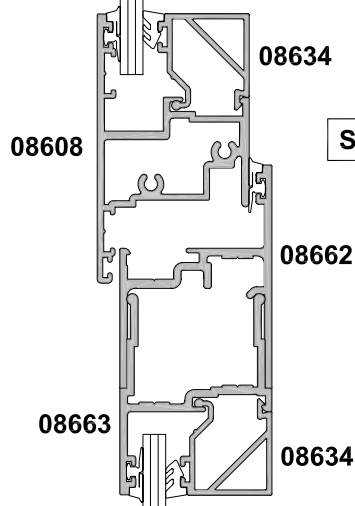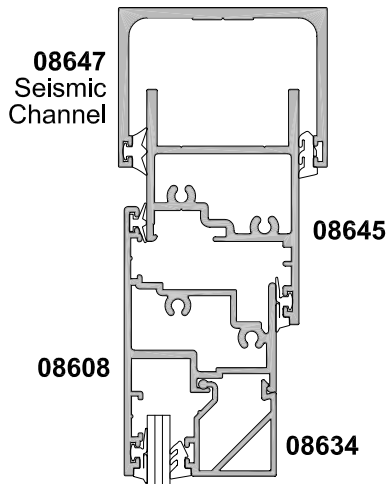

SECTION A-A

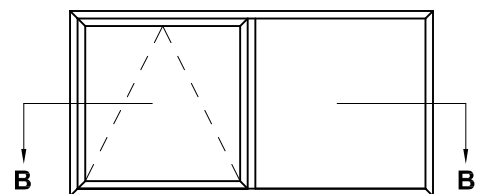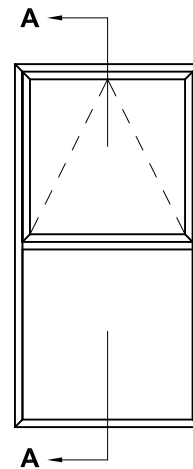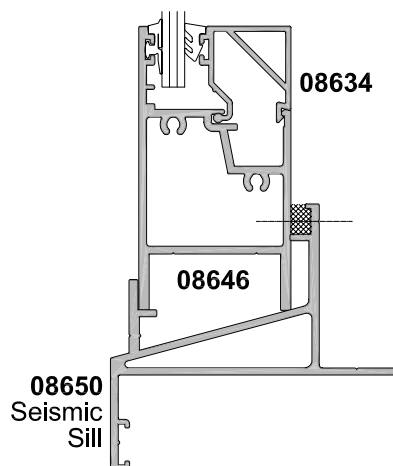

NOTE:

Due to drainage problems it is not possible to have an internally glazed fixed light above a sash. Applications are limited for internal glazing and additional sealing is required - Refer to Technical Advisory Services for further details.

