
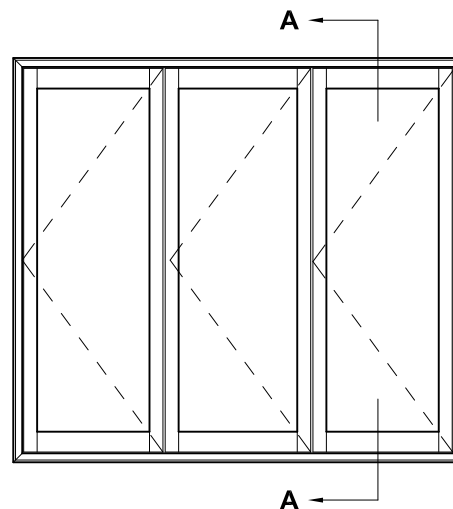


METRO SERIES, BI-FOLD DOOR OPEN OUT CROSS SECTION

Cad Ref. AMBD02-0



Scale 1:2

Date 01.03.17

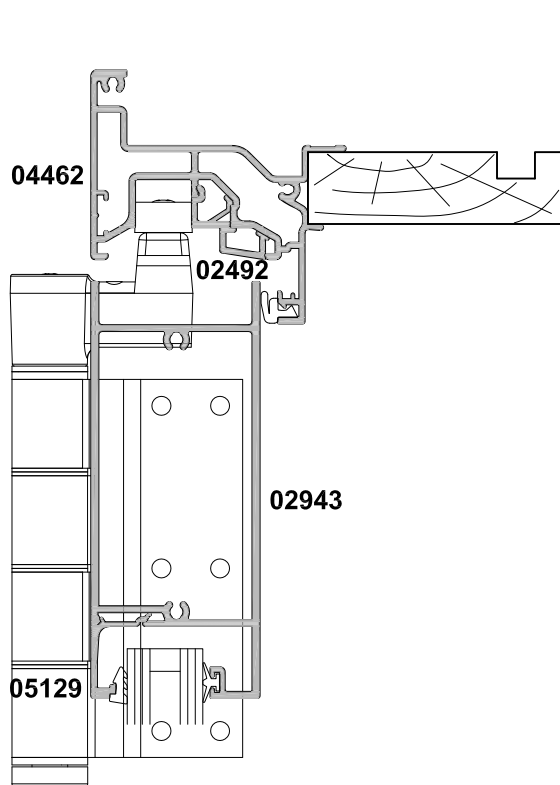

SECTION A-A

Refer to Hinge Door
Section for Vision Rail
Options

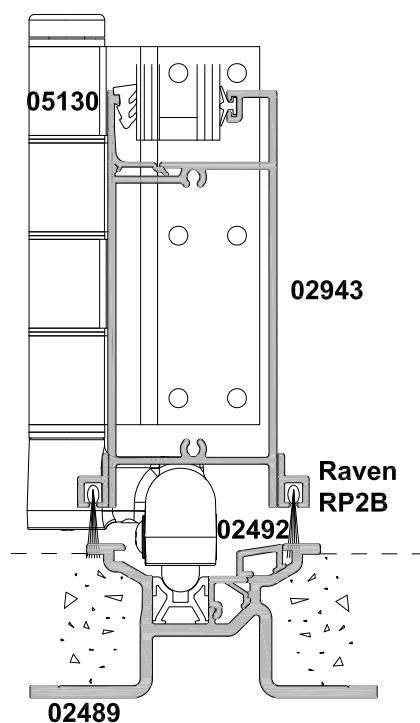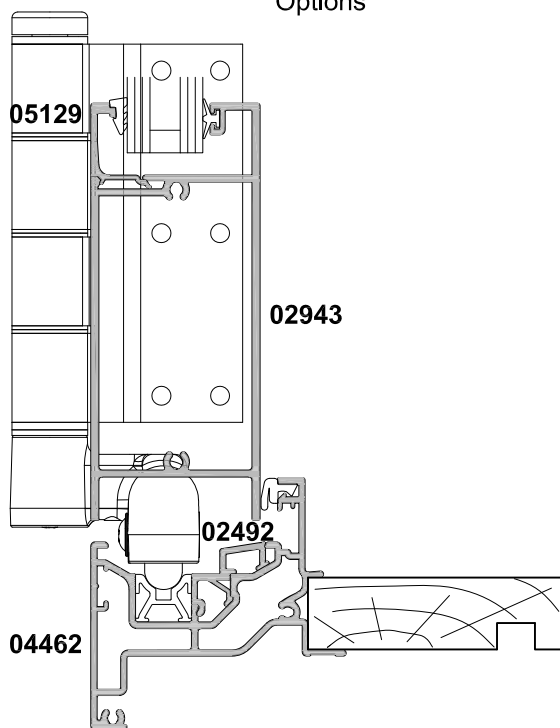


REBATED SILL TRACK OPTION (FOR SHELTERED LOCATIONS ONLY)



Note - Pay particular attention
to the drainage of the track.

METRO SERIES, BI-FOLD DOOR OVERLIGHT TRANSOM & OVERLIGHT COUPLING BAR CROSS SECTION


Cad Ref. AMBD03-0 Scale 1:2 Date 01.03.17

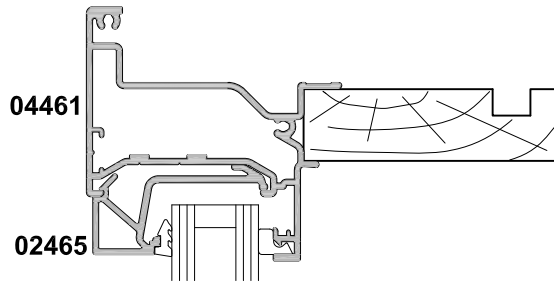

Refer to Hinged Door
section for Awning Sash
options

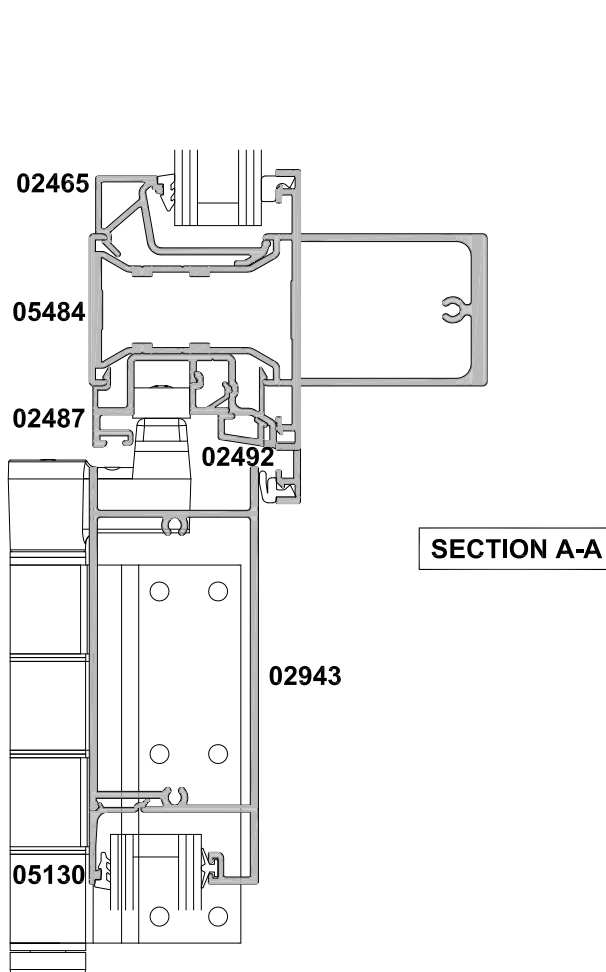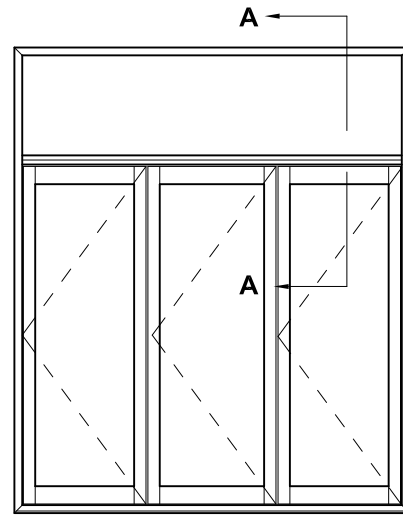


OVERLIGHT TRANSOM OPTION

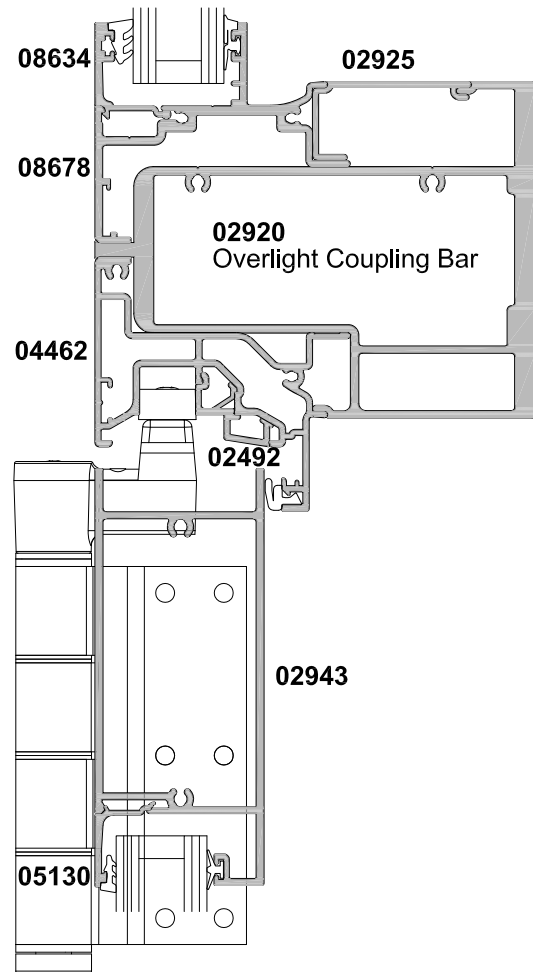

HEAVY DUTY COUPLING BAR OPTION

METRO SERIES, BI-FOLD DOOR THREE PANEL OPEN OUT DOOR SHOWING PANEL GLAZING OPTIONS CROSS SECTION

Cad Ref. AMBD04-0 Scale 1:2 Date 01.03.17

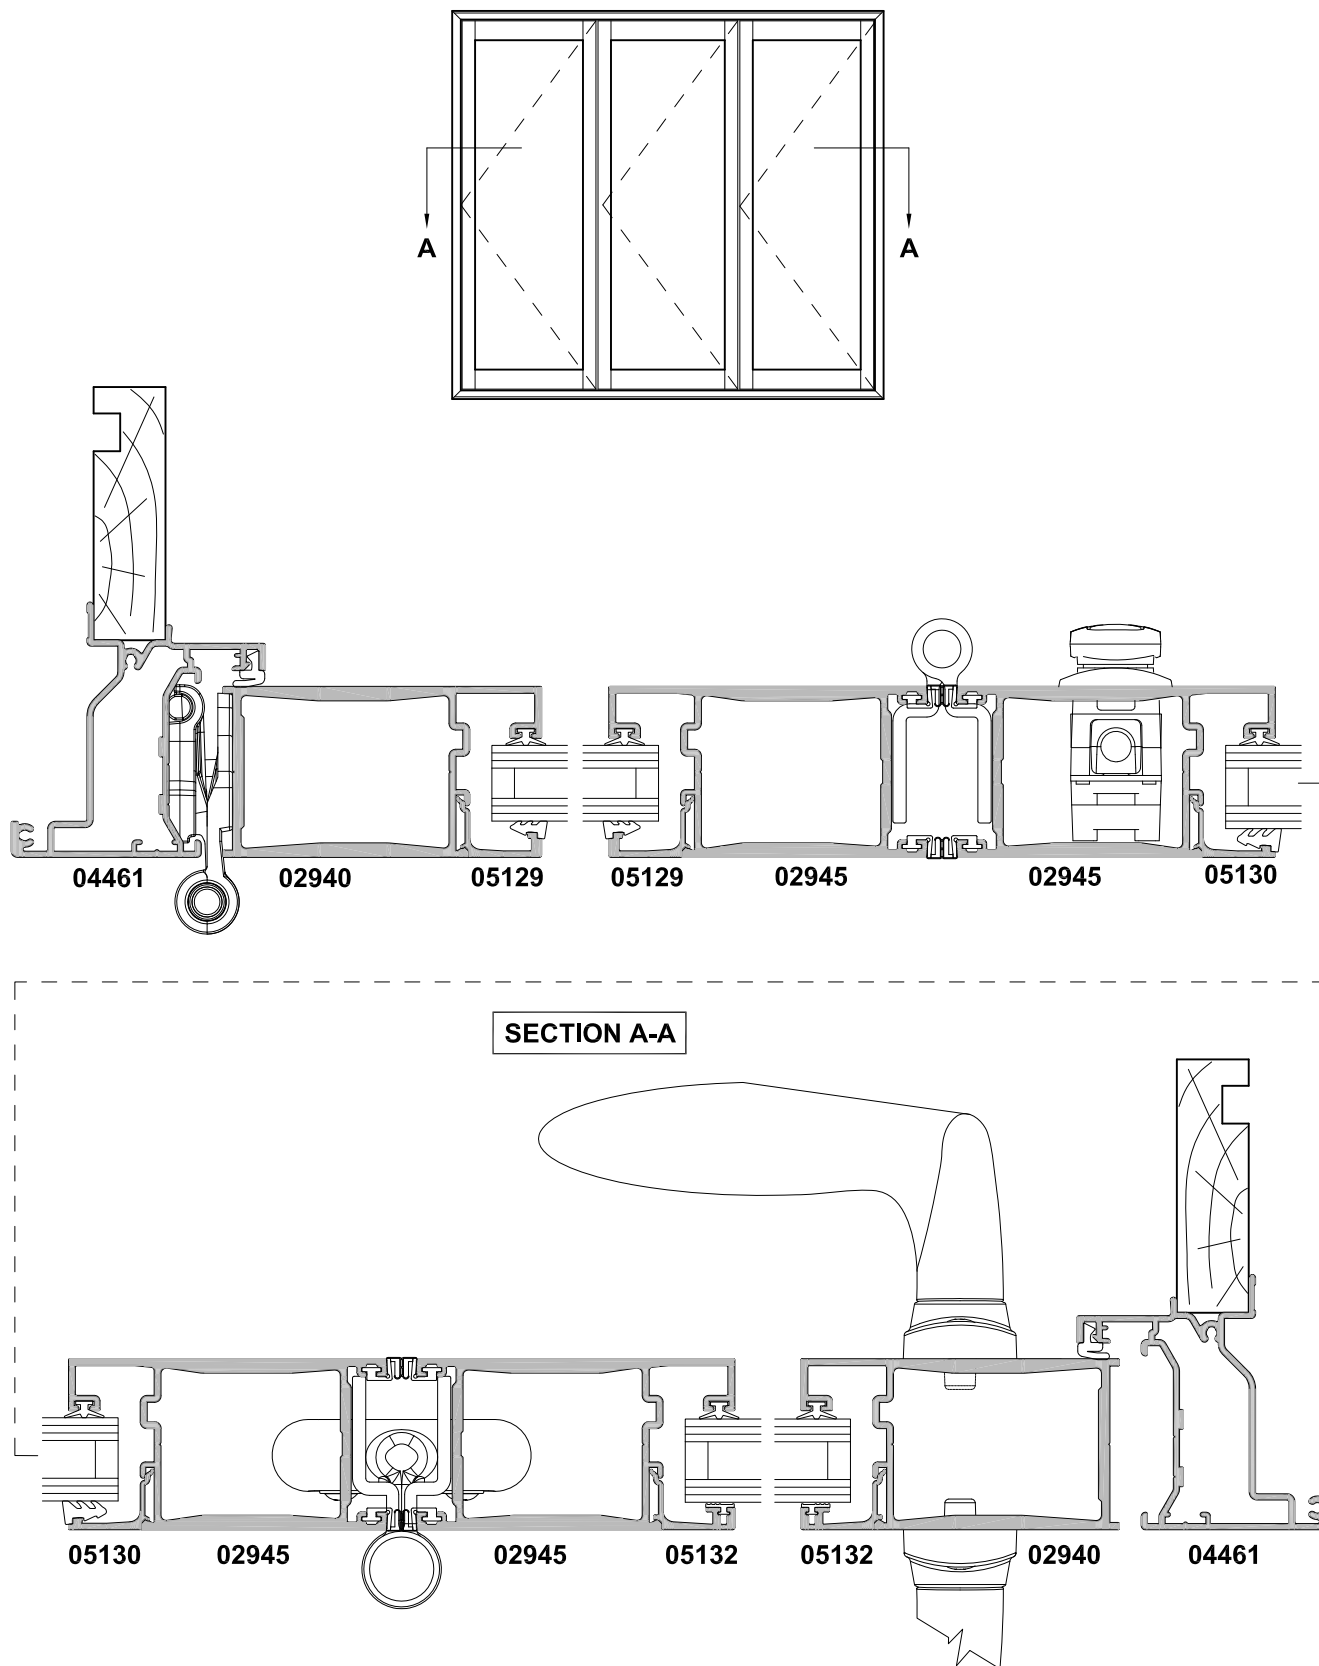


METRO SERIES, BI-FOLD DOOR MEETING STILES

CROSS SECTION


Cad Ref. AMBD05-0

Scale 1:2


Date 01.03.17

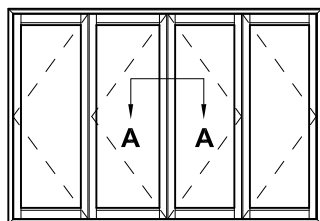

2 + 2 Panel

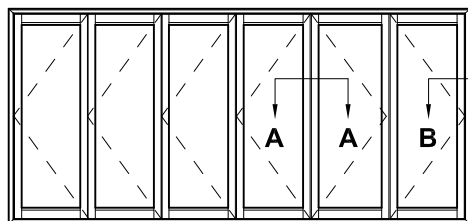

2 + 4 Panel

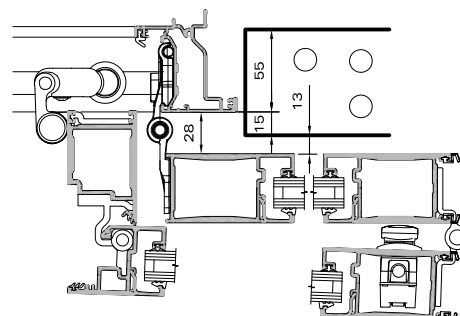

SECTION B-B


Scale: NTS

STANDARD STILE

(Any side with even number of panels)

LAY-BACK STILE OPTION

(Two panel sides only)

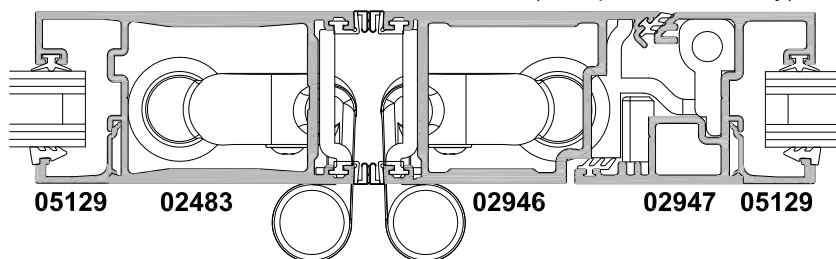


SECTION A-A

Lay-Back Installation Restrictions


When the Lay-Back panels are opened fully they sit 28mm off the front face of the frame. For the vast majority of cladding options, this will not be an issue, but in the following options it will be:

- Brick Veneer
- Recessed EIFS (plaster clad Poly)
- Concrete Block
- Precast Concrete Panel


In these Claddings the frame will need to be installed with the facings over the face of the cladding, or recessed no more than 15mm as shown (to provide a minimum 13mm clearance when open).

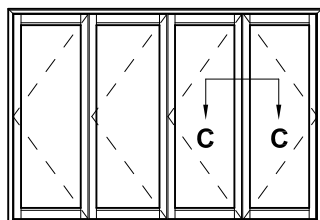


3 + 1 Panel

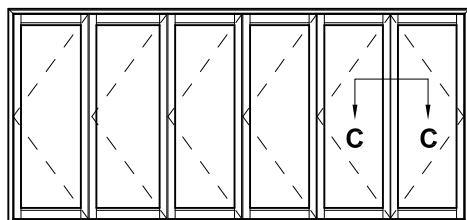

5 + 1 Panel

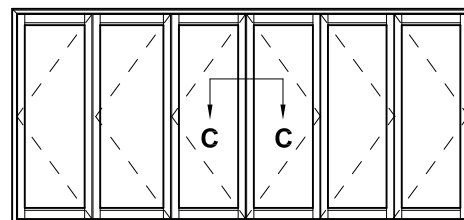

3 + 3 Panel

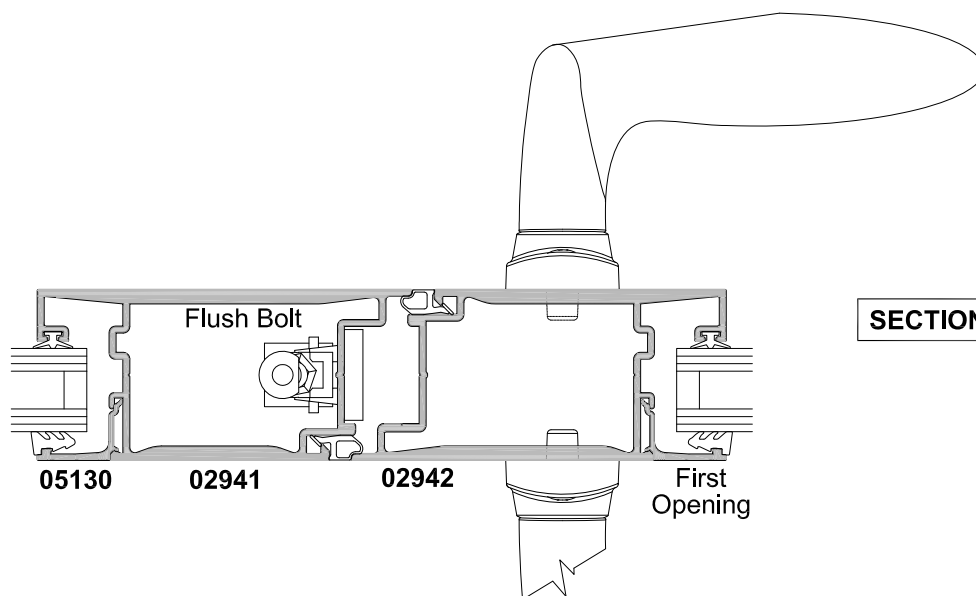


SECTION C-C


METRO SERIES, BI-FOLD DOOR MEETING STILES

CROSS SECTION


Cad Ref. AMBD06-0 Scale 1:2 Date 01.03.17

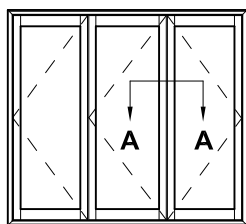


2 + 1 Panel

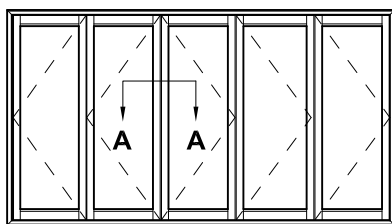

2 + 3 Panel

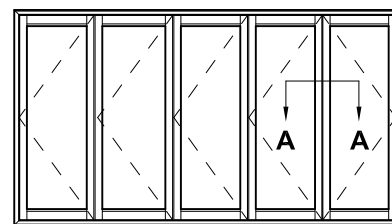


4 + 1 Panel

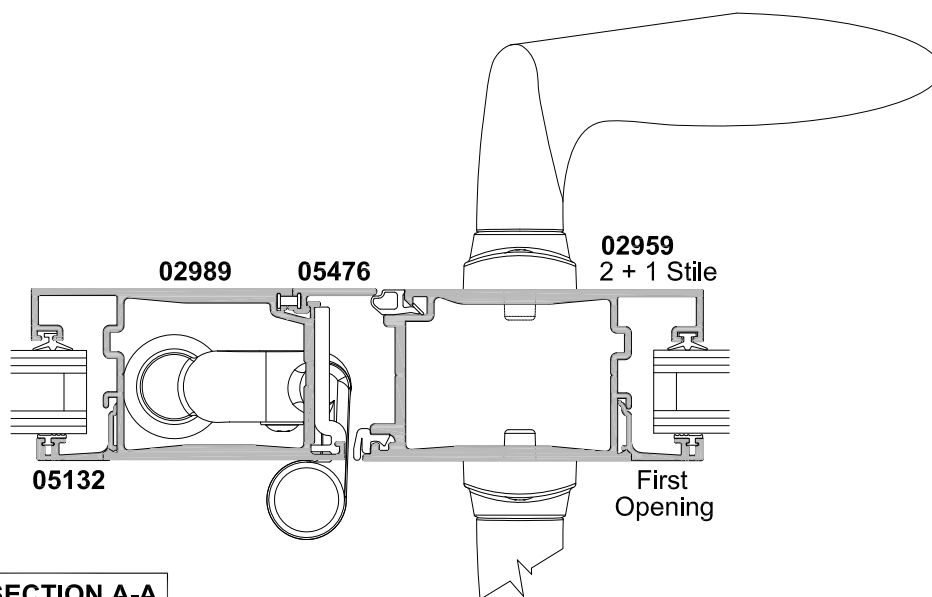

SECTION A-A

STANDARD BI-FOLD PANELS

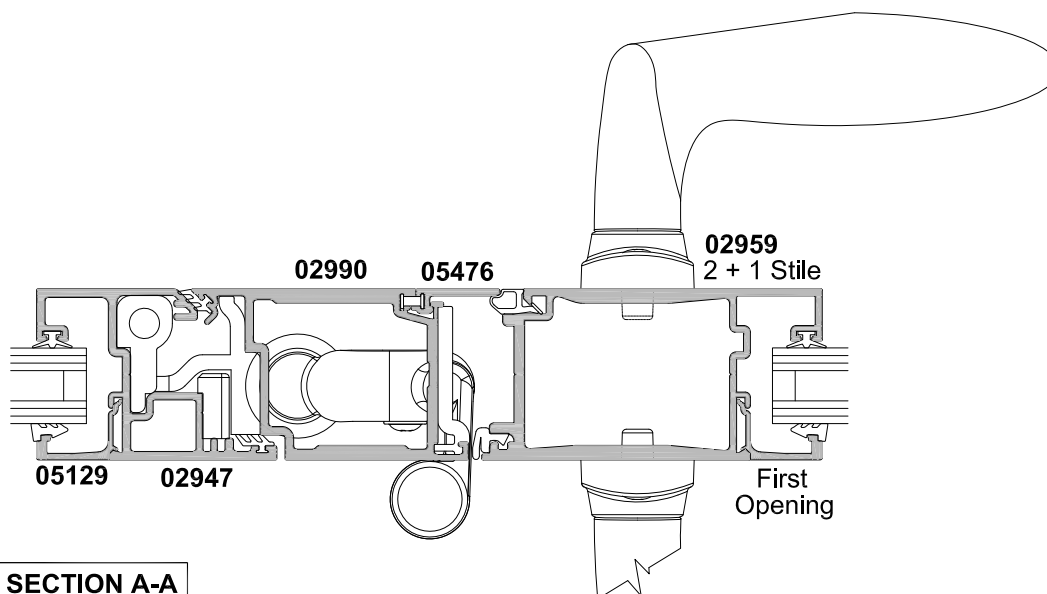



SECTION A-A

LAY-BACK BI-FOLD PANELS

(Lay-Back Function on Two panel sides only)



METRO SERIES, BI-FOLD DOOR OPEN IN VERTICAL SECTIONAL DETAILS CROSS SECTION

Cad Ref. AMBD07-0 Scale 1:2 Date 01.03.17

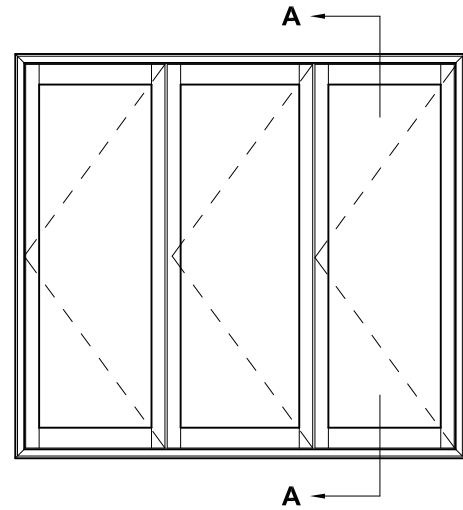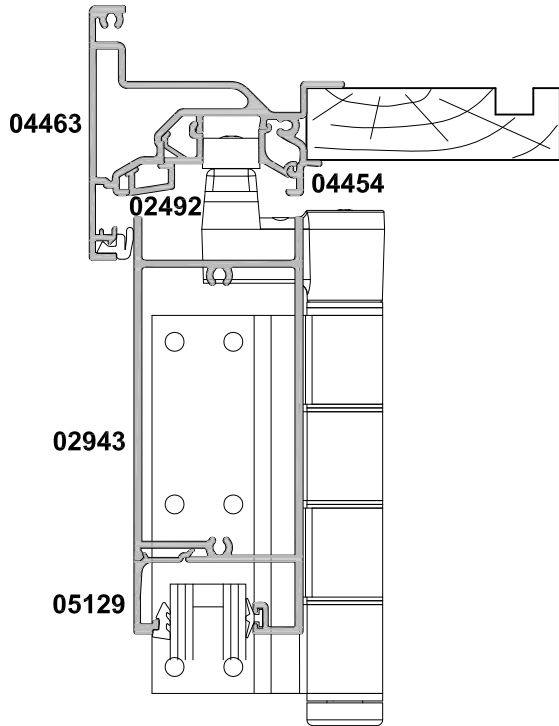

SECTION A-A

Refer to Hinge Door
Section for Vision Rail
Options

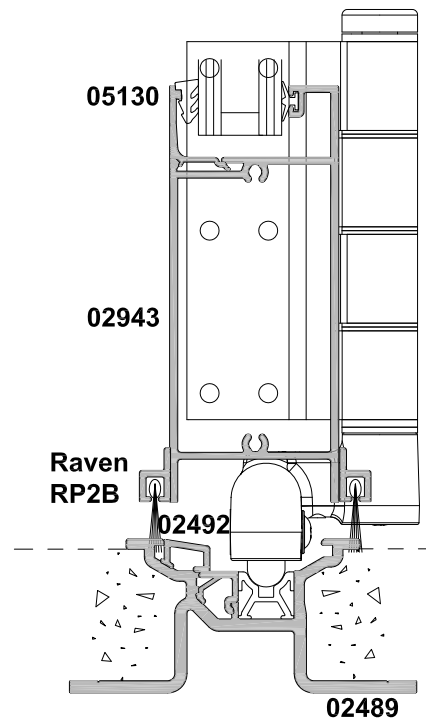
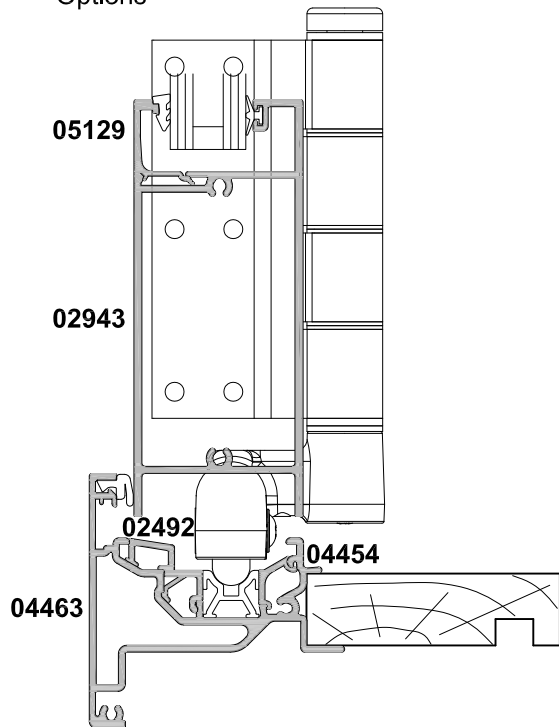


**REBATED SILL TRACK OPTION
(FOR SHELTERED LOCATIONS ONLY)**

Note - Pay particular attention
to the drainage of the track.

METRO SERIES, BI-FOLD DOOR THREE PANEL OPEN IN DOOR SHOWING PANEL GLAZING OPTIONS CROSS SECTION

Cad Ref. AMBD08-0 Scale 1:2 Date 01.03.17

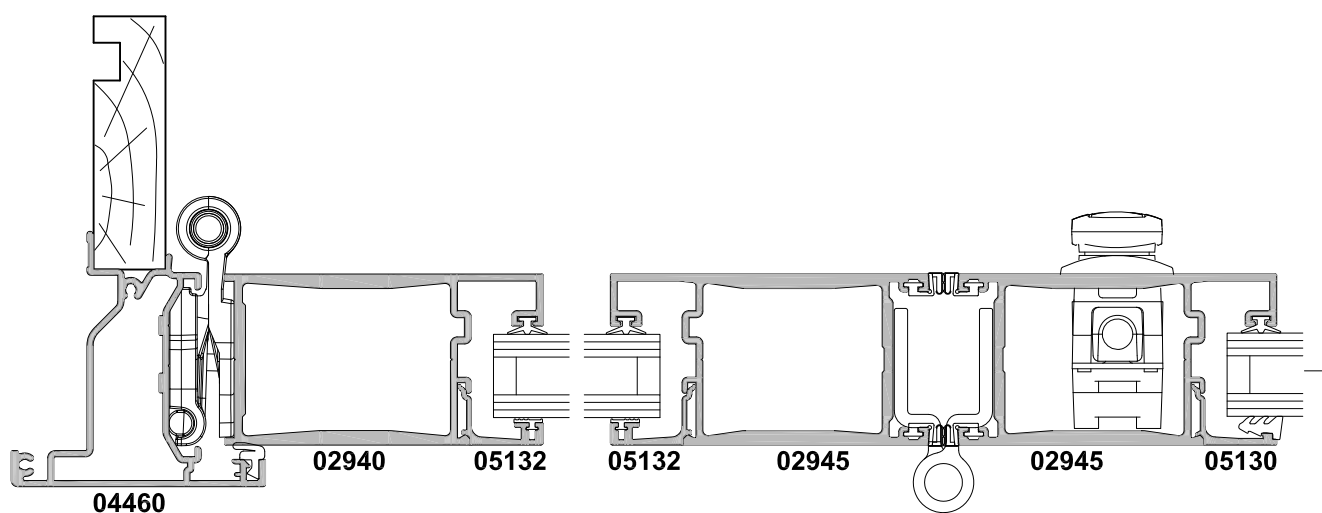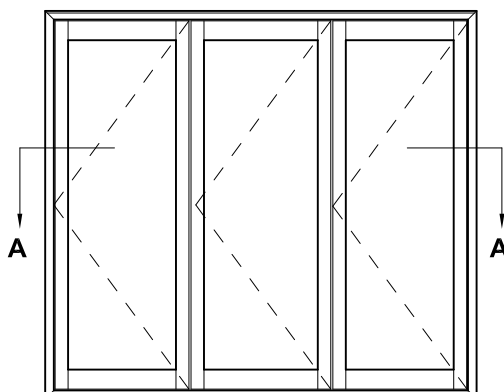

SECTION A-A

