
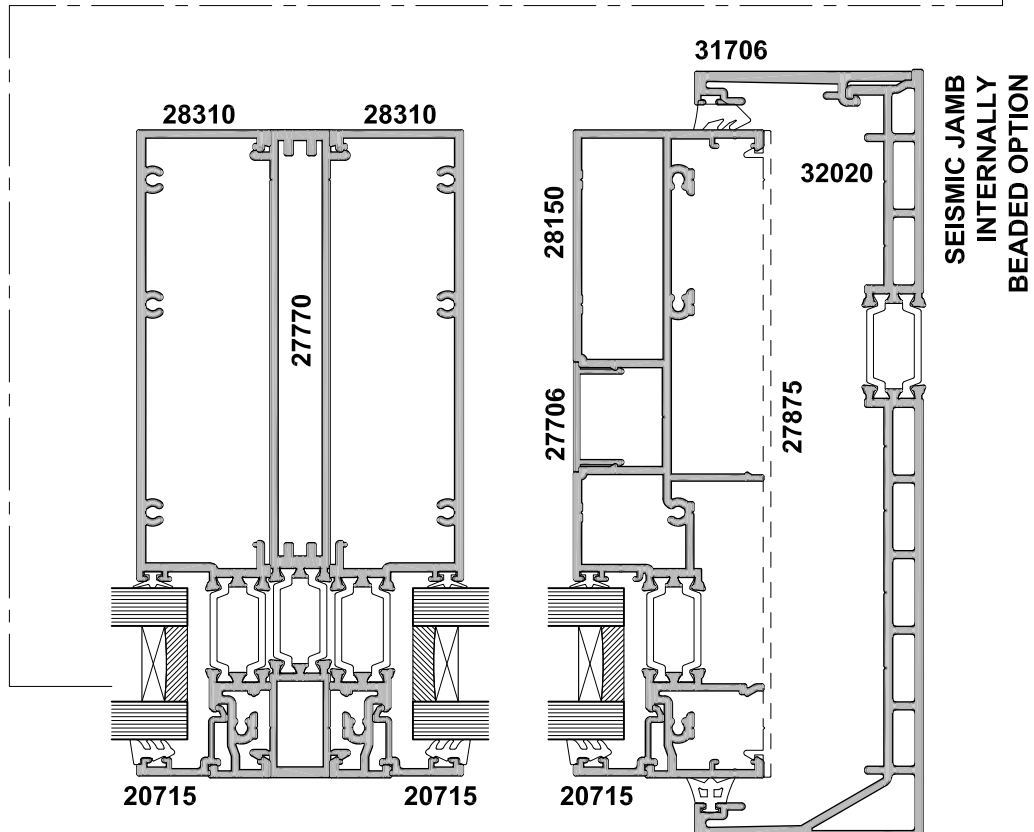


**SEISMIC JAMB
EXTERNALLY
BEADED OPTION**

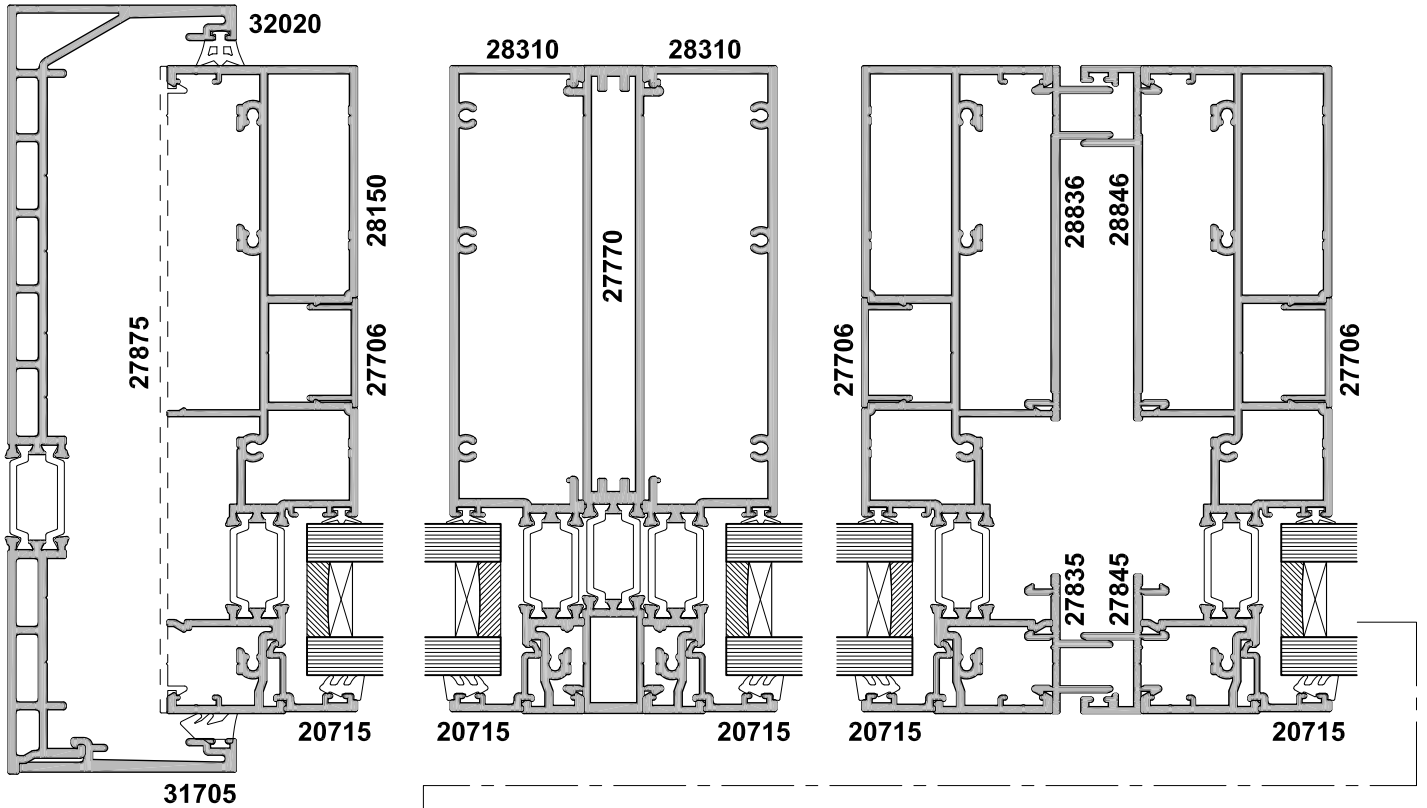

**SEISMIC JAMB
INTERNALLY
BEADED OPTION**