


**APL ARCHITECTURAL SERIES**  
**SLIDING DOOR - DOUBLE PANEL INTO CAVITY**  
**CROSS SECTION**

Date 27.09.19 Scale 1:3

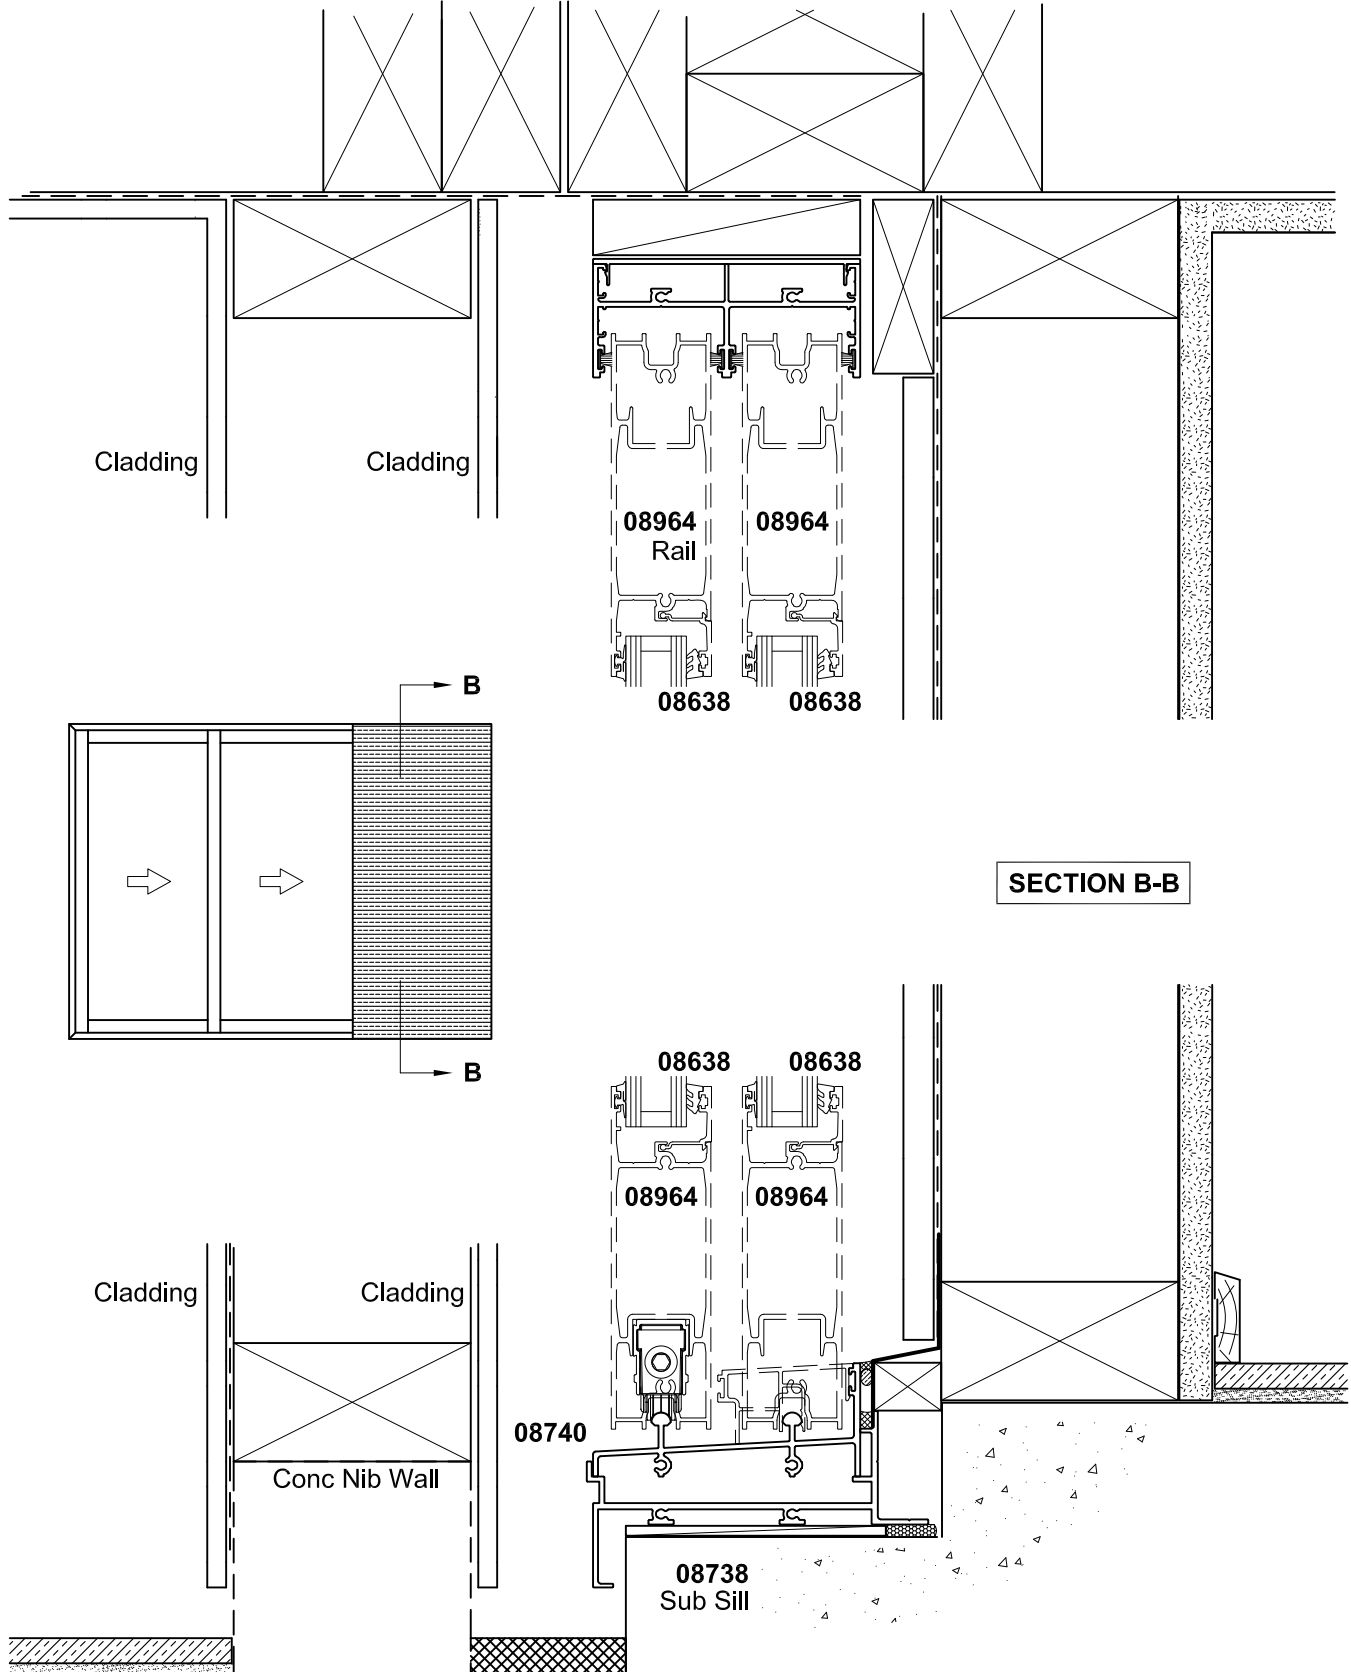

NOTE: This detail is typical only and may differ for various claddings and building in situations.  
Contact APL Technical Advisory Service for more information