
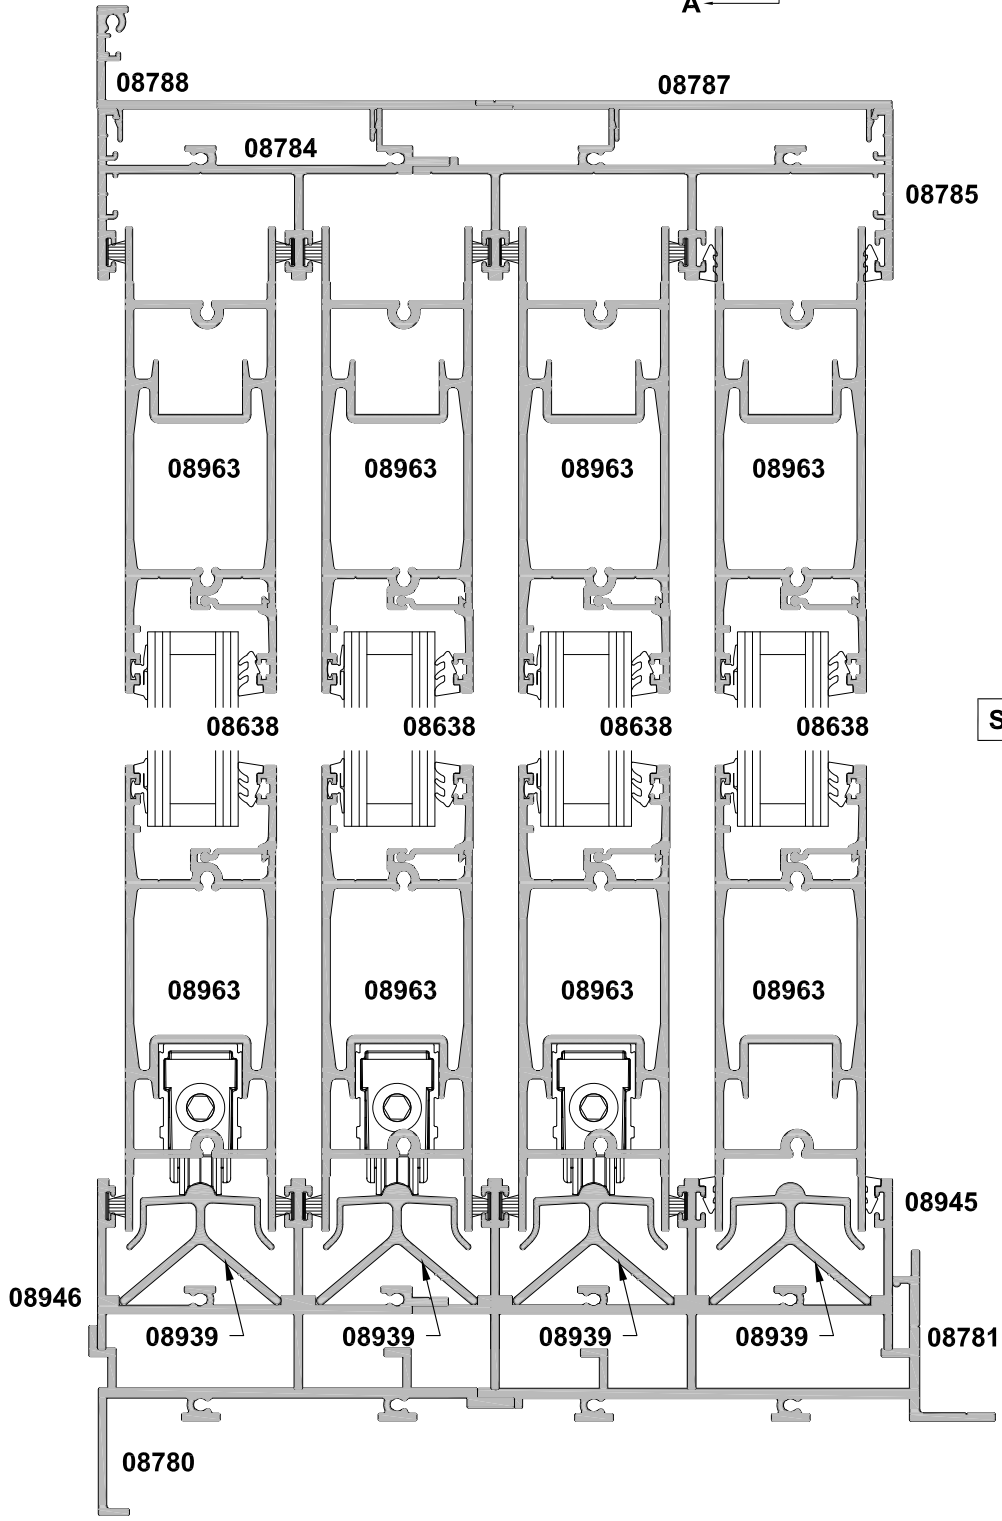


**APL ARCHITECTURAL SERIES  
SLIDING DOOR - FOUR TRACK FLUSHLINE**

**CROSS SECTION**

Date 27.09.19 Scale 1:2

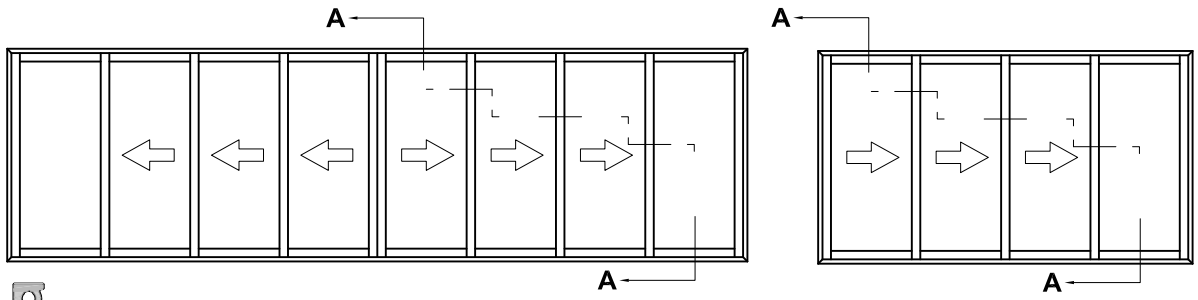

**SECTION A-A**