


APL ARCHITECTURAL SERIES
 SLIDING DOOR - SINGLE PANEL OVER WALL
 CROSS SECTION

Date 01.10.16 Scale 1:3

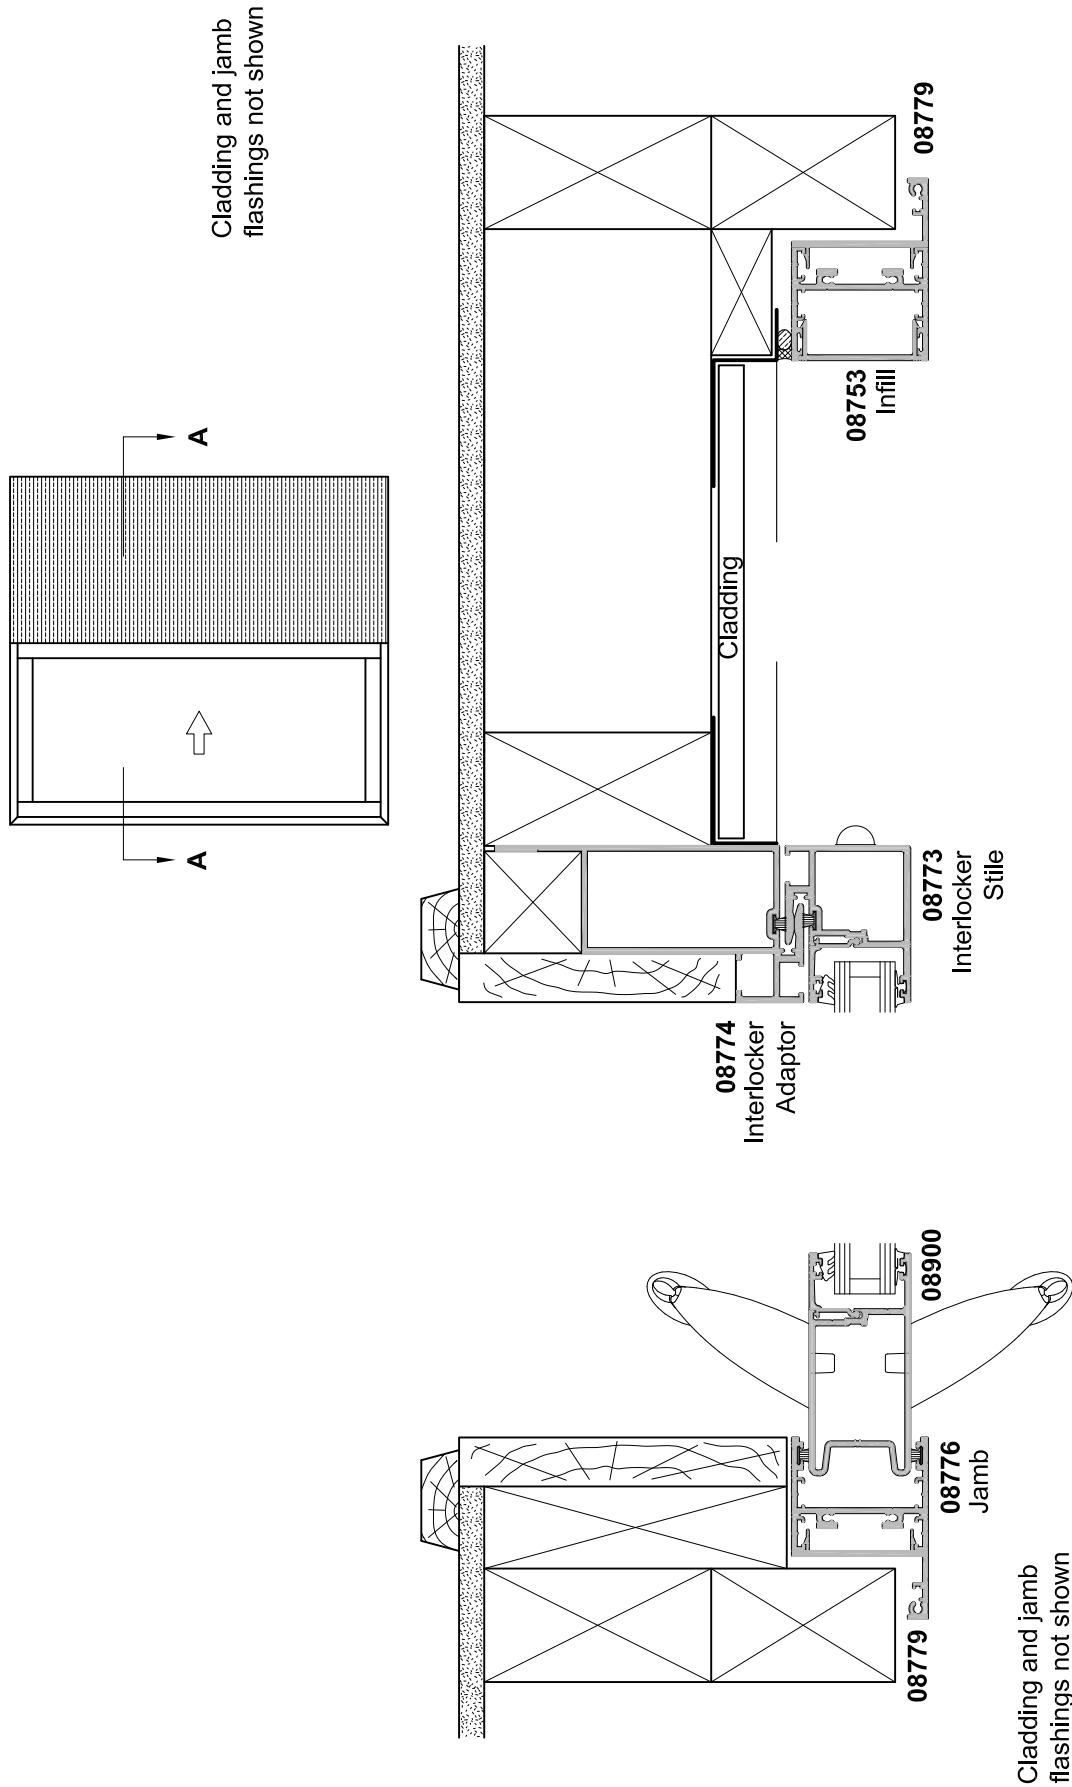

NOTE: This detail is typical only and may differ for various claddings and building in situations.
 Contact APL Technical Advisory Service for more information