


APL ARCHITECTURAL SERIES
SLIDING DOOR - TWIN TRACK
CROSS SECTION

Date 27.09.19 Scale 1:2

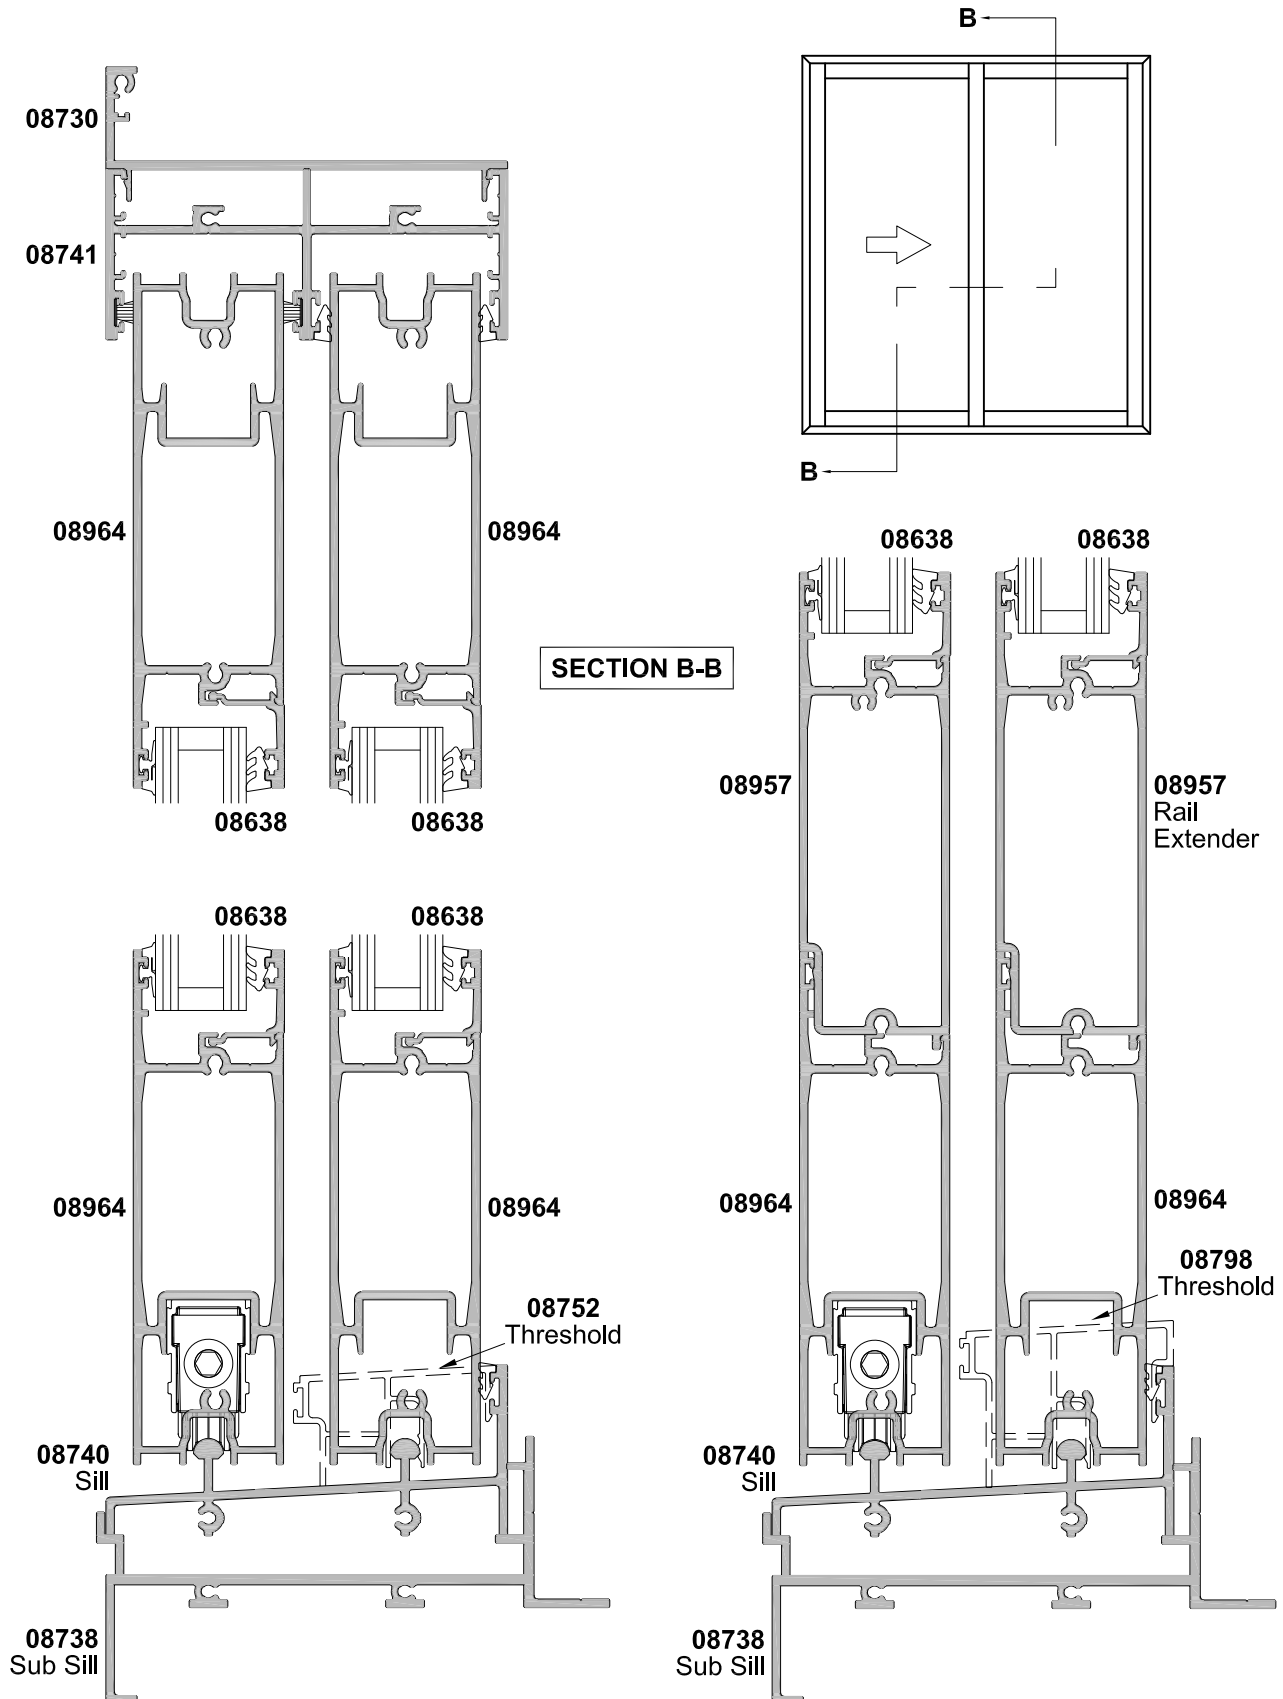

**HIGH PERFORMANCE THRESHOLD AND
RAIL EXTENDER OPTION**