


APL ARCHITECTURAL SERIES
SLIDING DOOR - TWIN TRACK CAVITY SLIDER
CROSS SECTION

Date 01.10.16 Scale 1:3

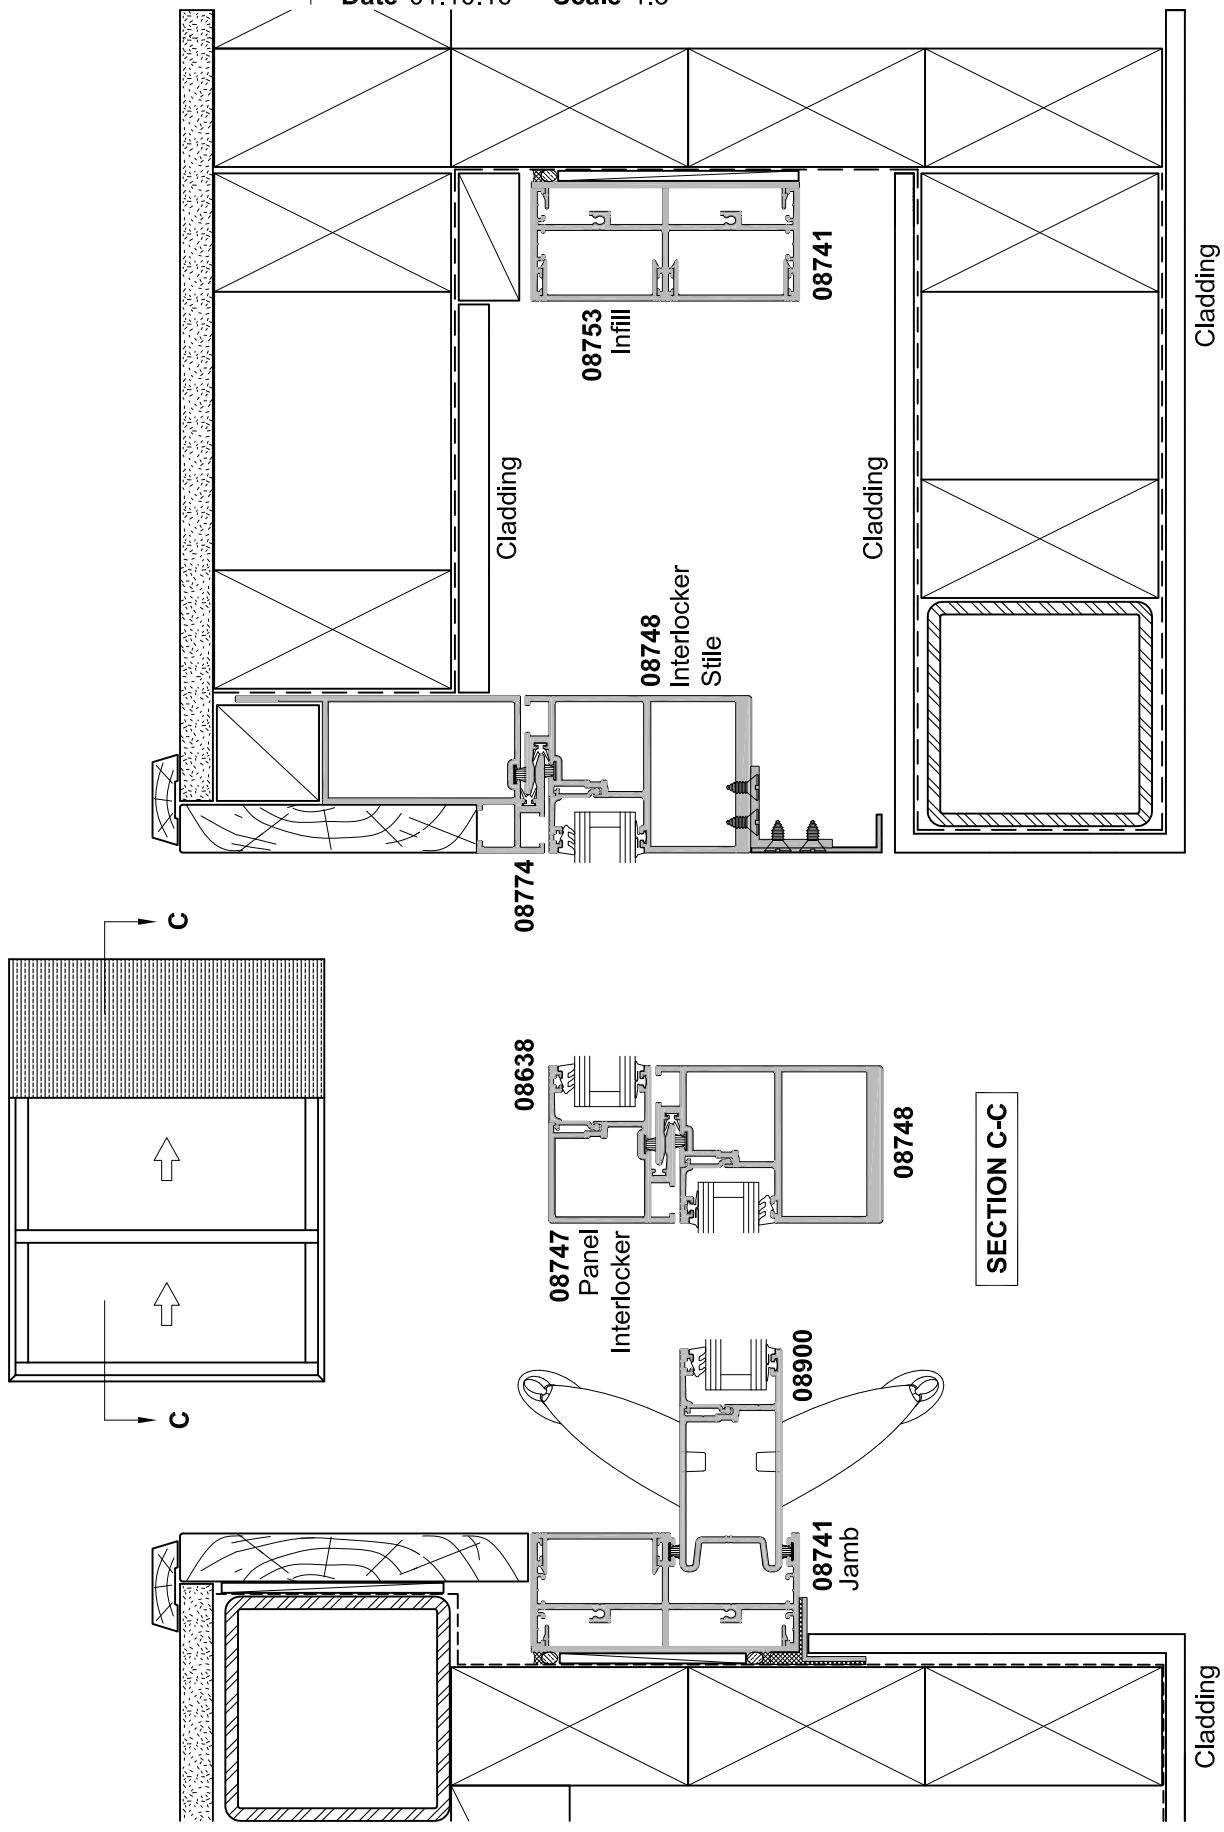

NOTE: This detail is typical only and may differ for various claddings and building in situations.
Contact APL Technical Advisory Service for more information