


**APL ARCHITECTURAL SERIES**  
**SLIDING DOOR - TWIN TRACK FLUSHLINE**

**CROSS SECTION**

Date 27.09.19 Scale 1:2

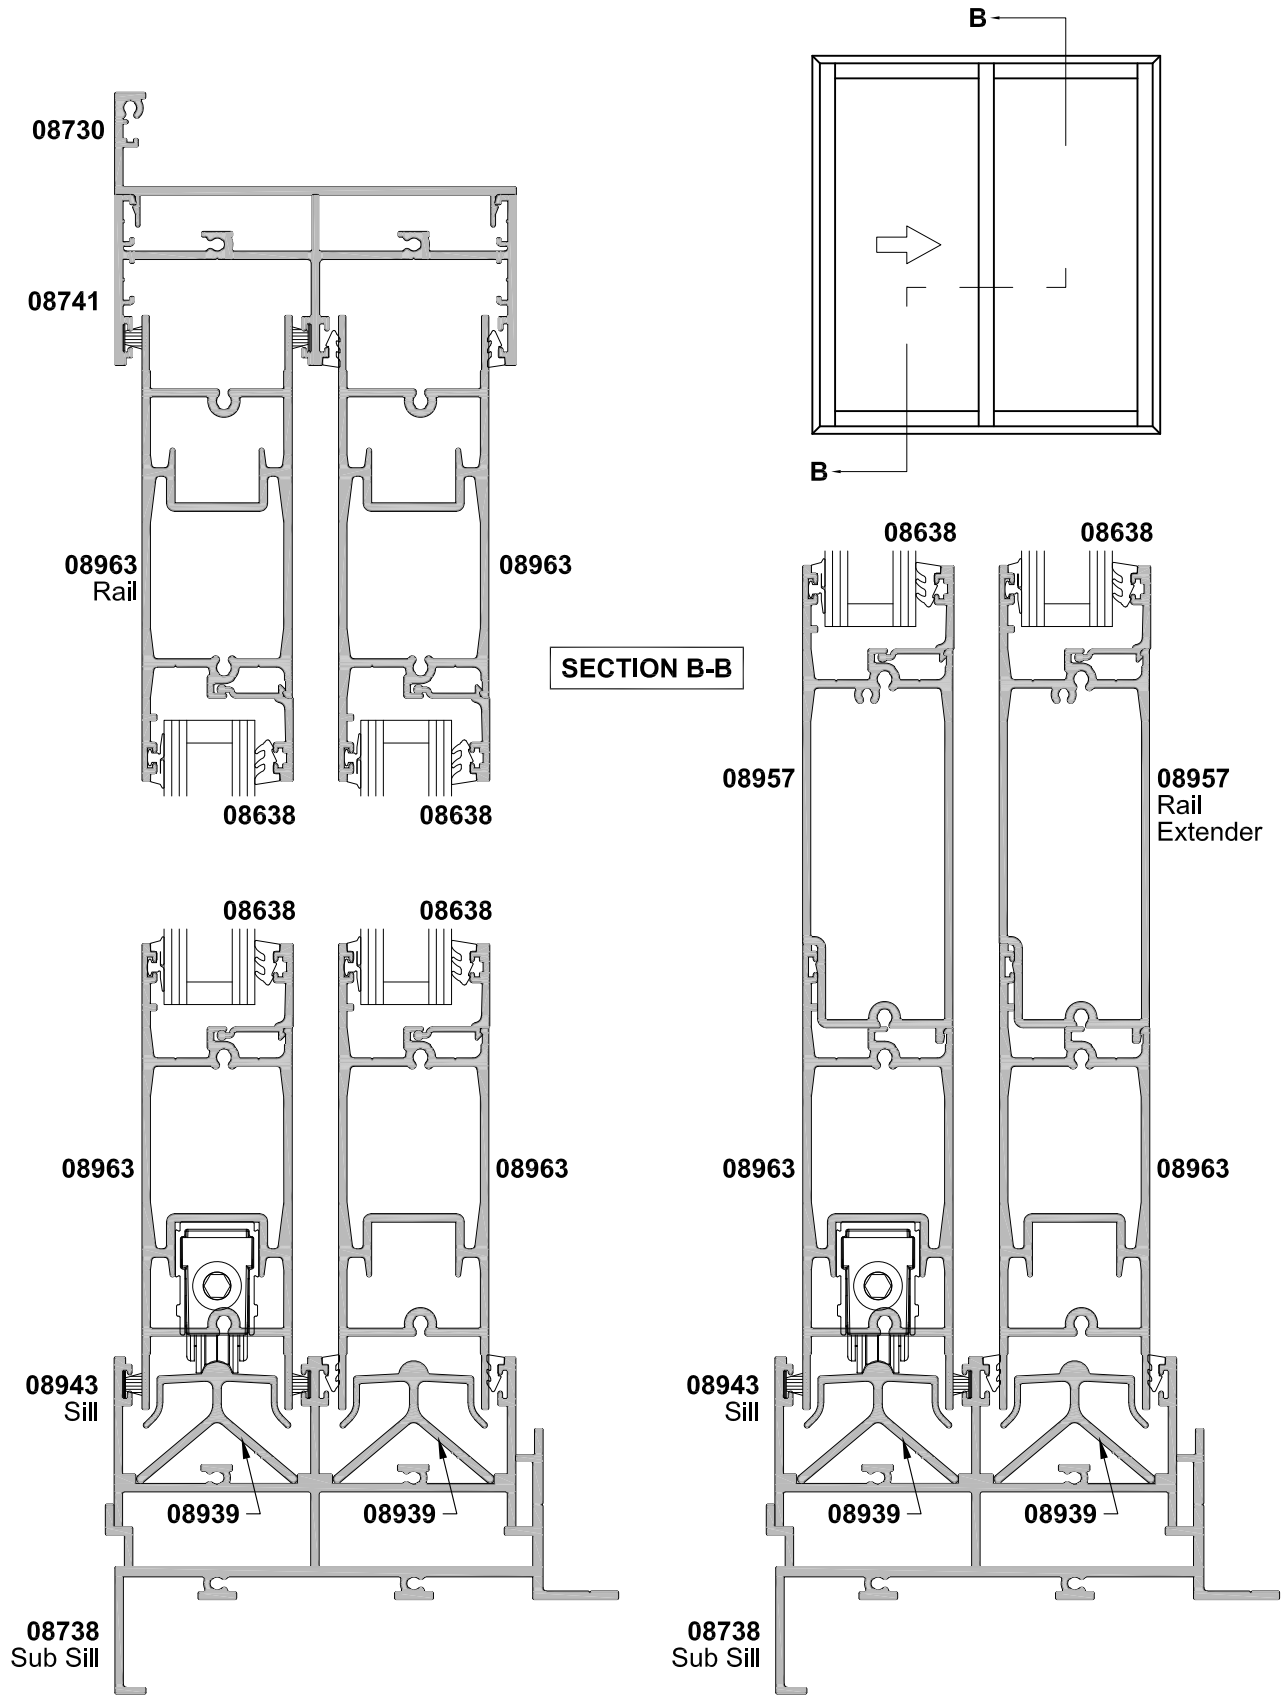

**RAIL EXTENDER OPTION**