


**MAGNUM 50**  
**F700CD SLIDING DOOR INTO 100MM SHOPFRONT**  
**WITH DUO SLIDER**

**CROSS SECTION**

Date 01.11.09 Scale 1:2

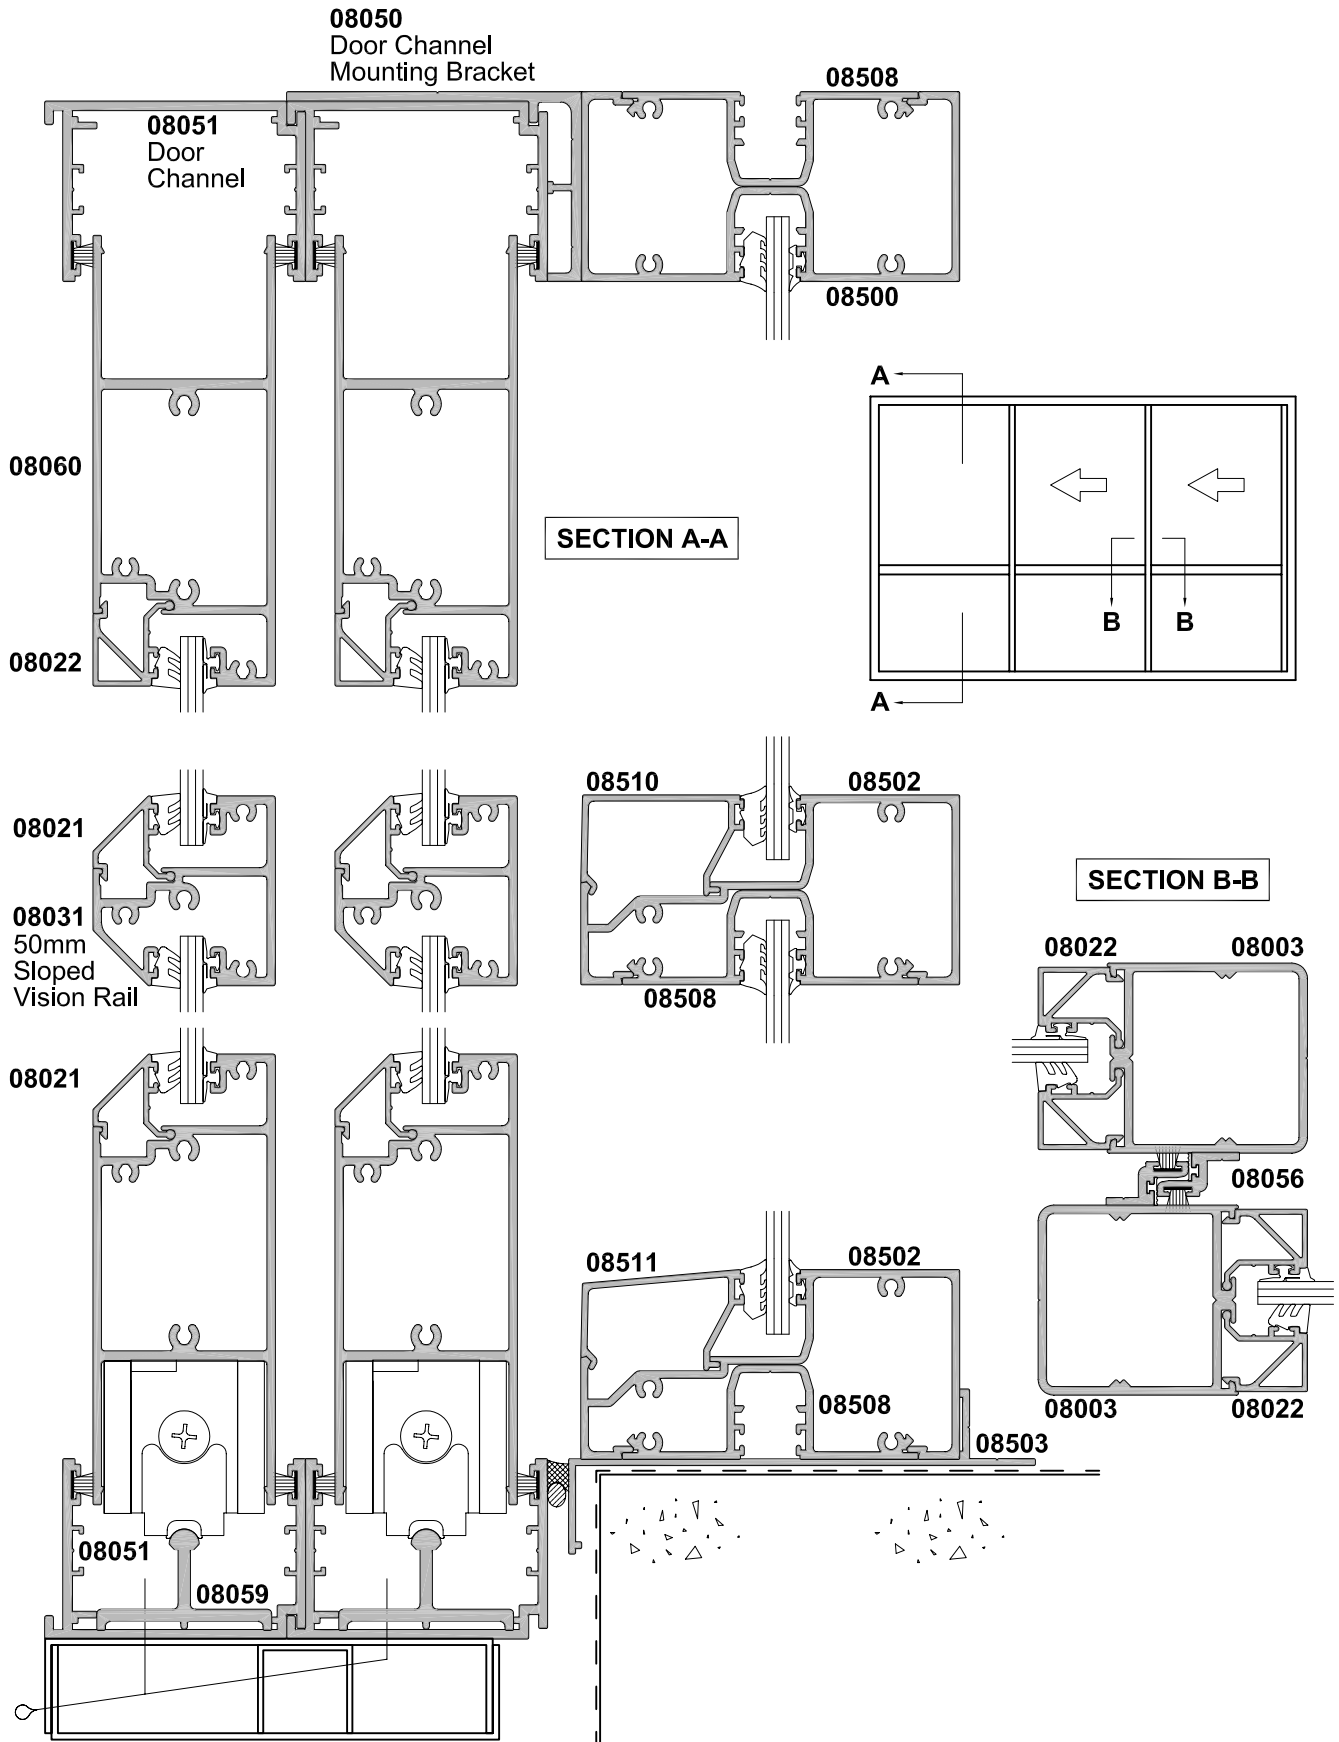

NOTE: This detail is indicative only and will differ for various claddings and building in situations.  
Contact Technical Advisory Service for more information