


MAGNUM 50
F700CD SLIDING DOOR OVER WALL

CROSS SECTION

Date 01.11.09 Scale 1:2

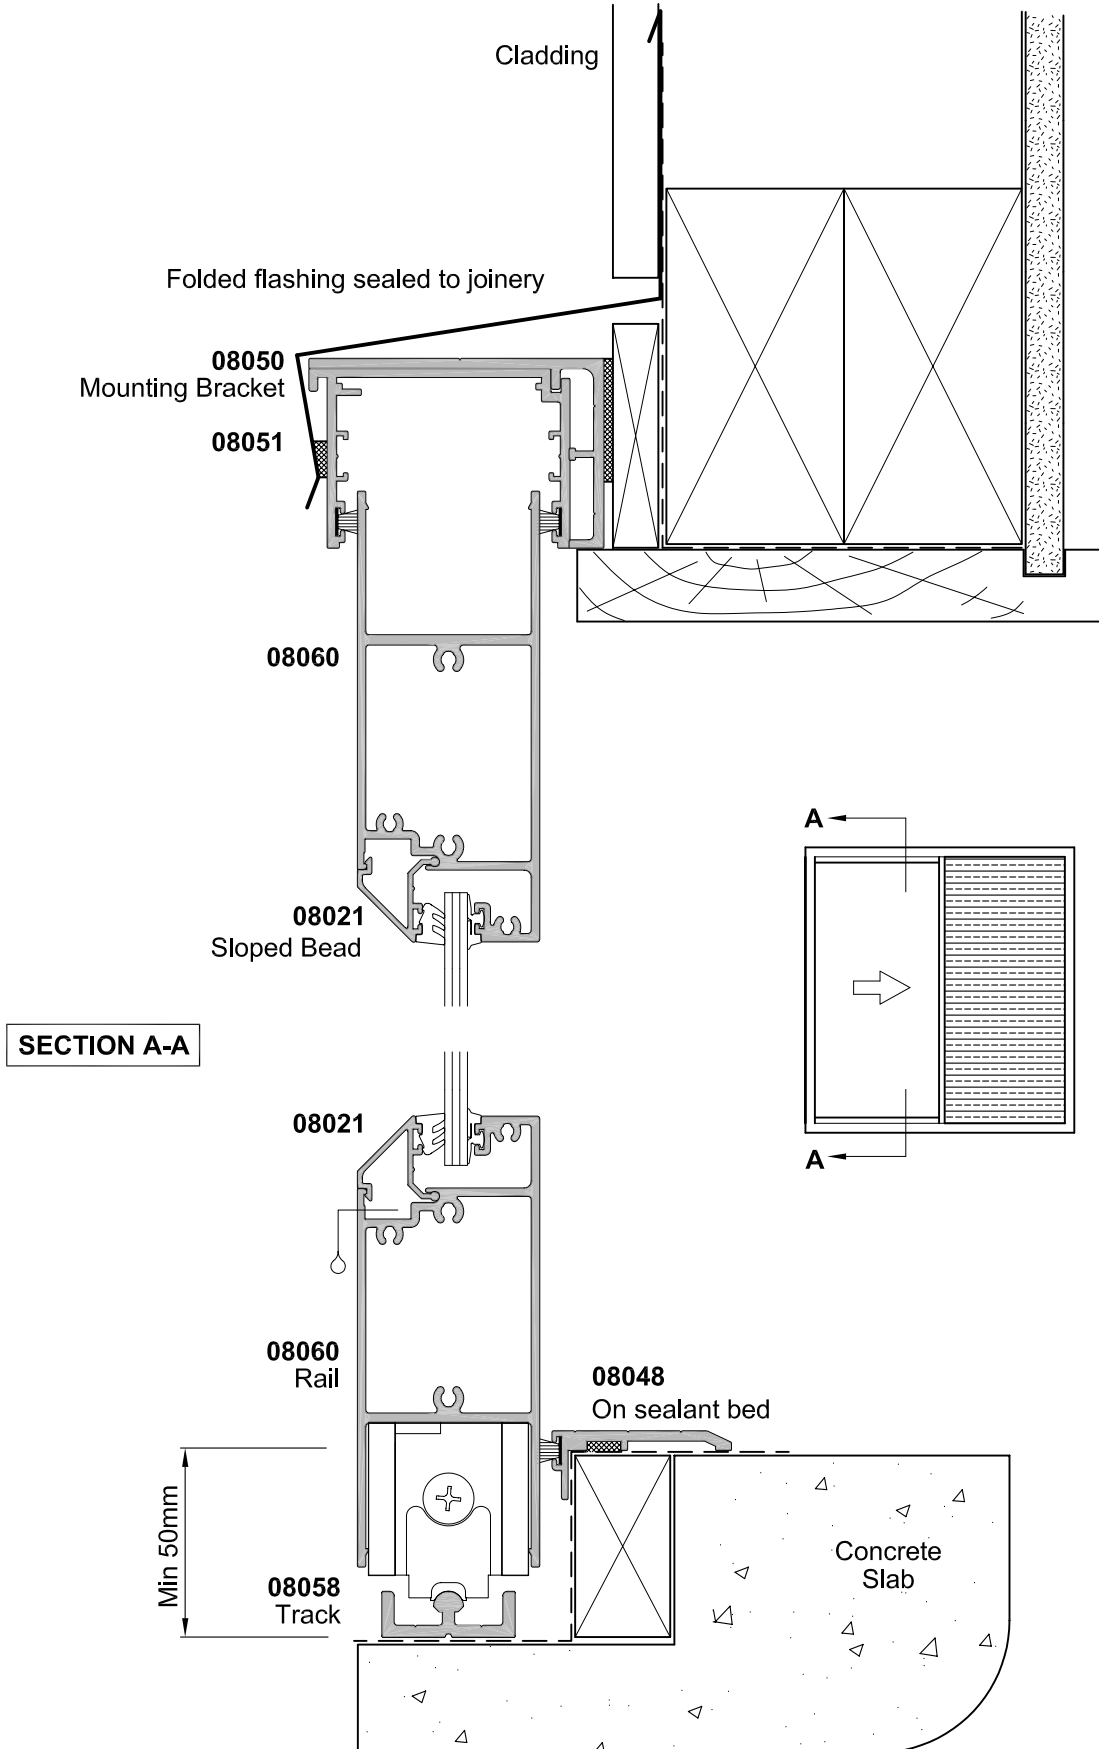

NOTE: This detail is indicative only and will differ for various claddings and building in situations. Contact Technical Advisory Service for more information