


**METRO SERIES  
SLIDING DOOR  
SINGLE PANEL OVERWALL  
CROSS SECTION**

Date 01.07.16 Scale 1:2

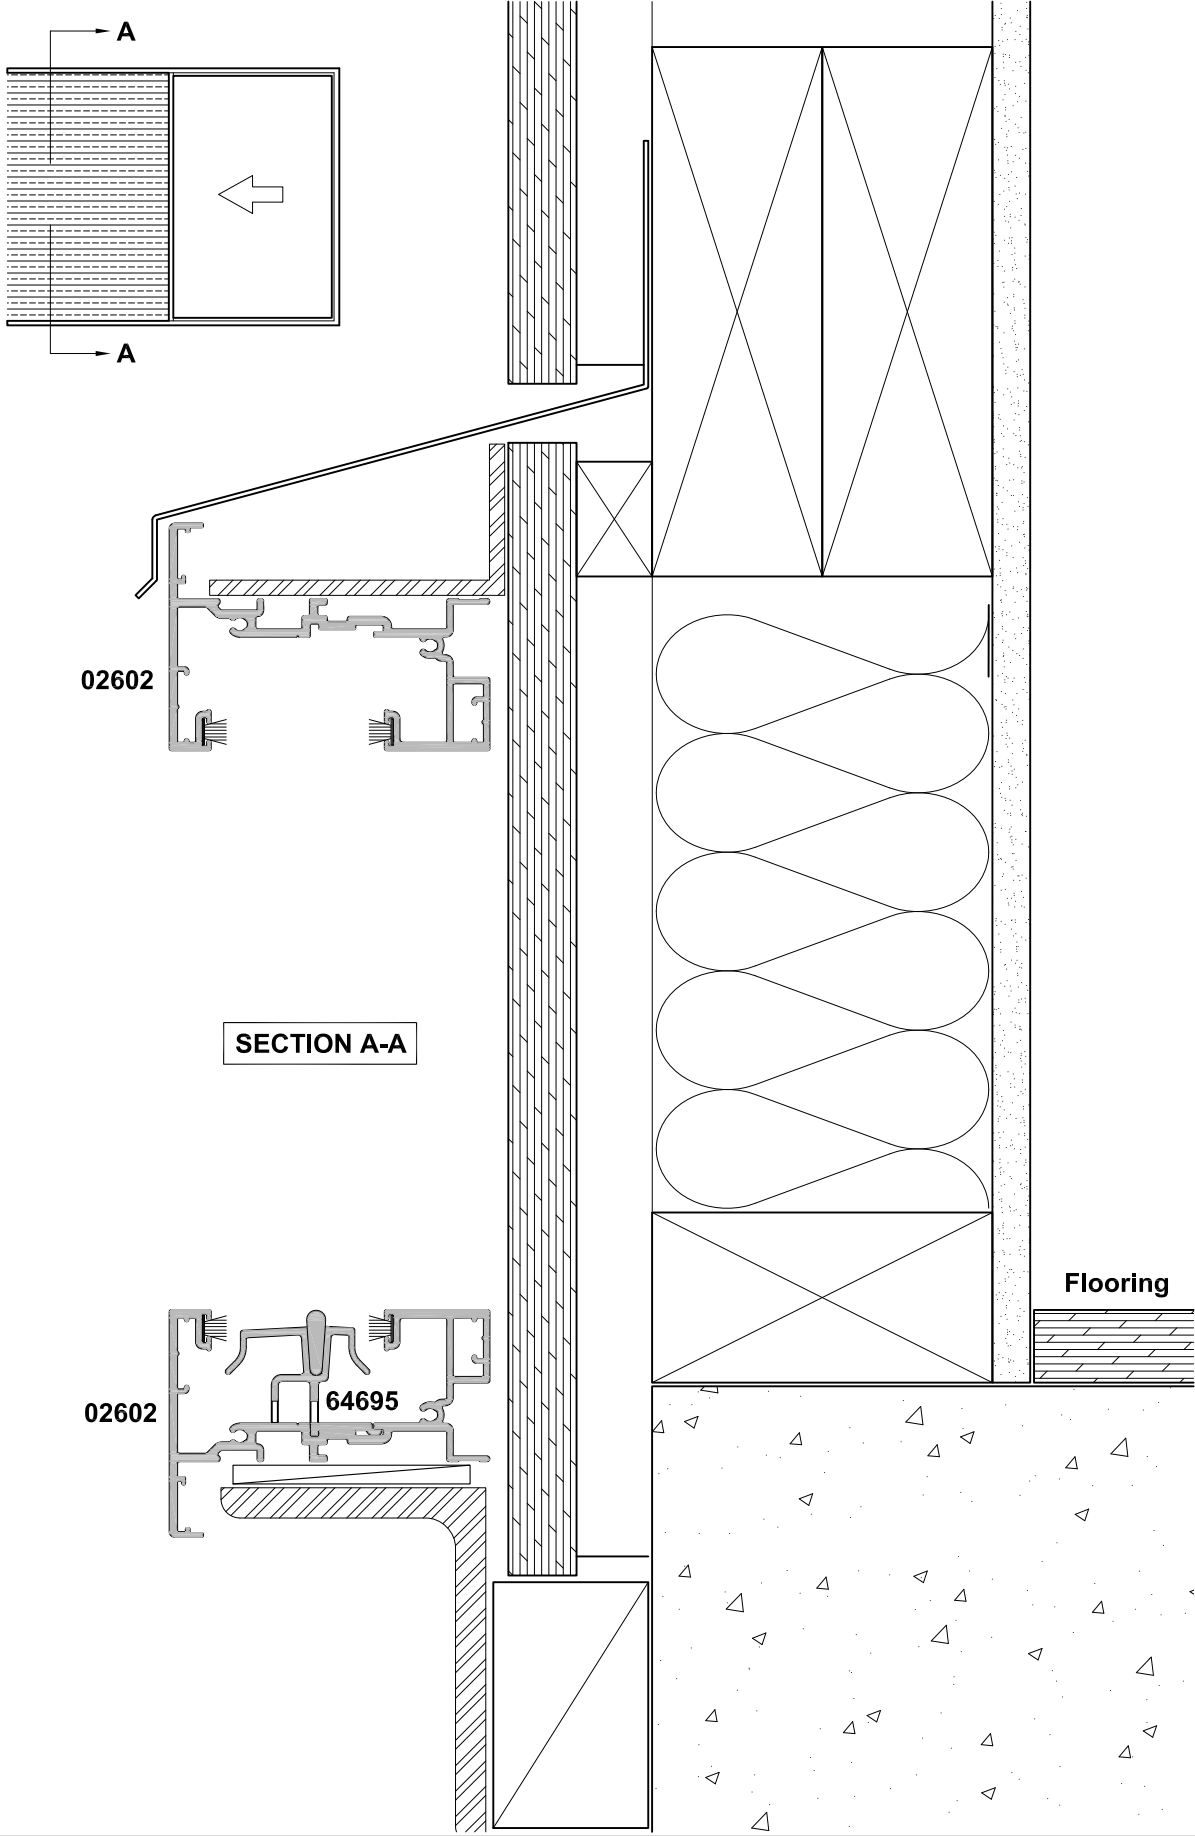

**SECTION A-A**

**Flooring**

02602

64695