


**METRO SERIES THERMAL HEART  
SLIDING DOOR - SINGLE PANEL OVER WALL  
CROSS SECTION**

Date 01.04.15 Scale 1:3

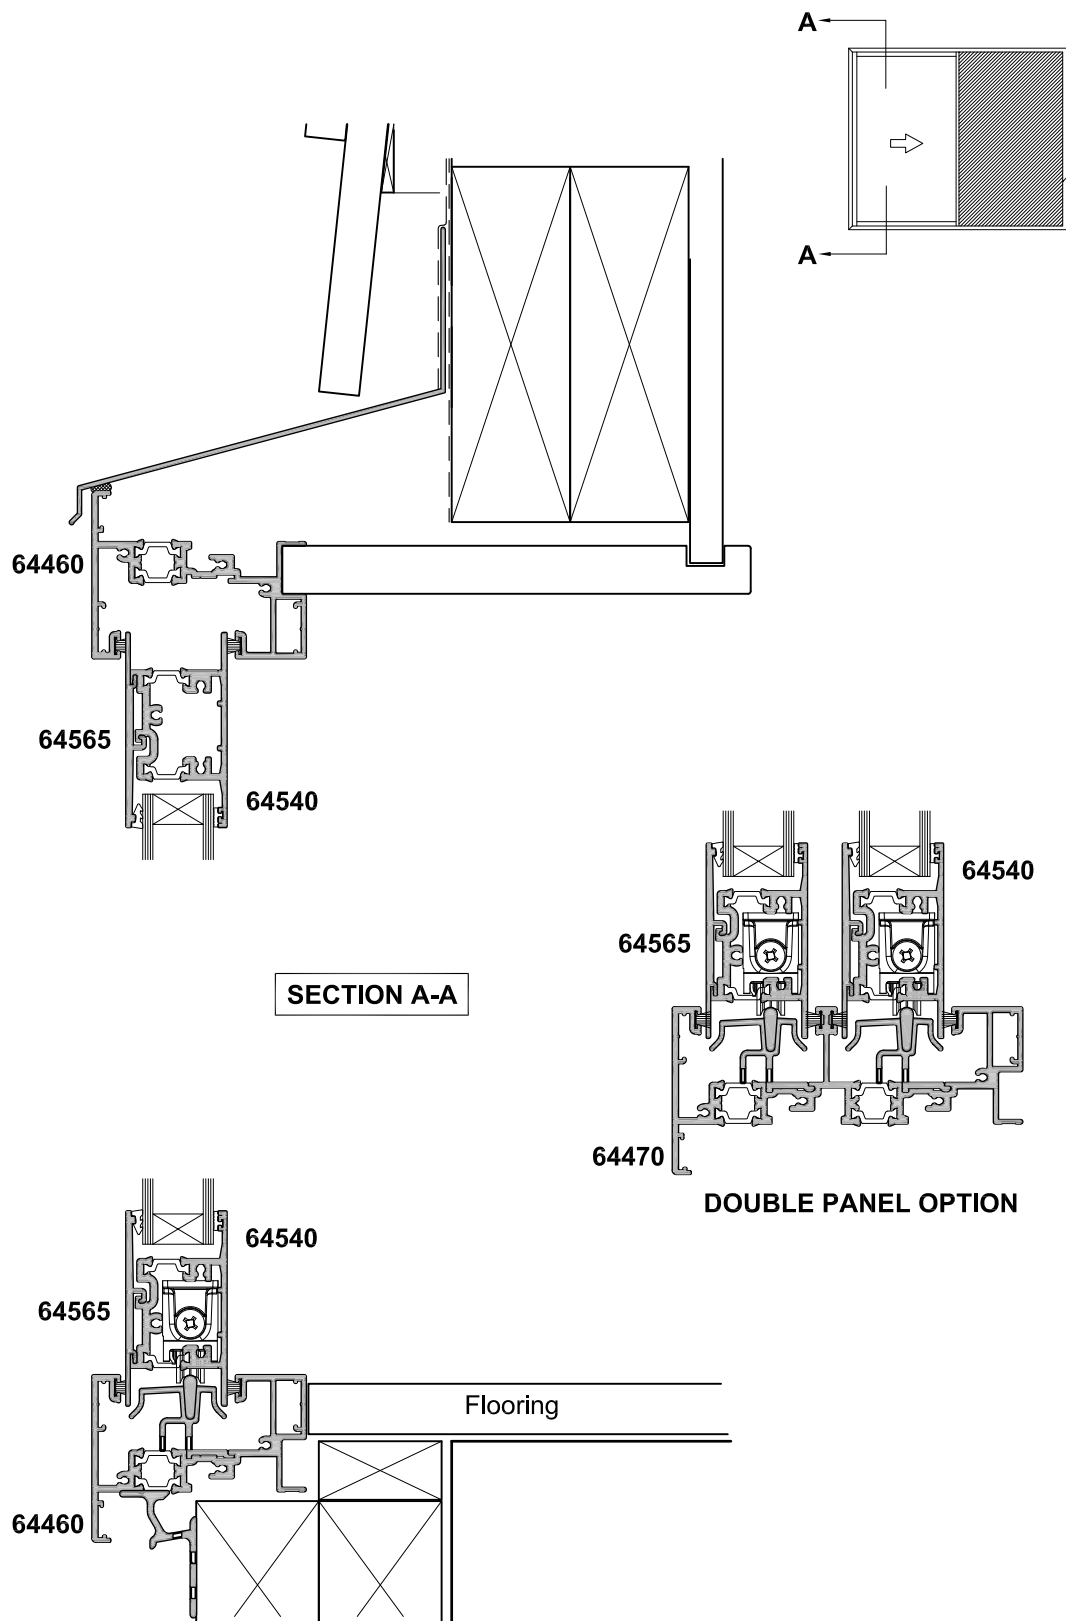

NOTE: This detail is typical only and may differ for various claddings and building in situations.  
Contact APL Technical Advisory Service for more information.