
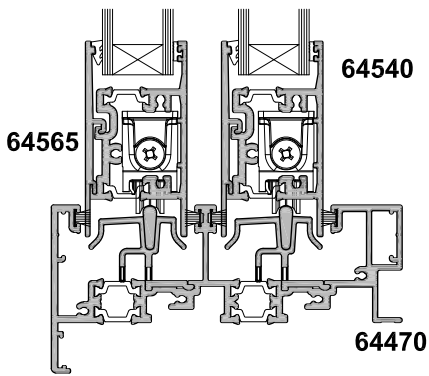
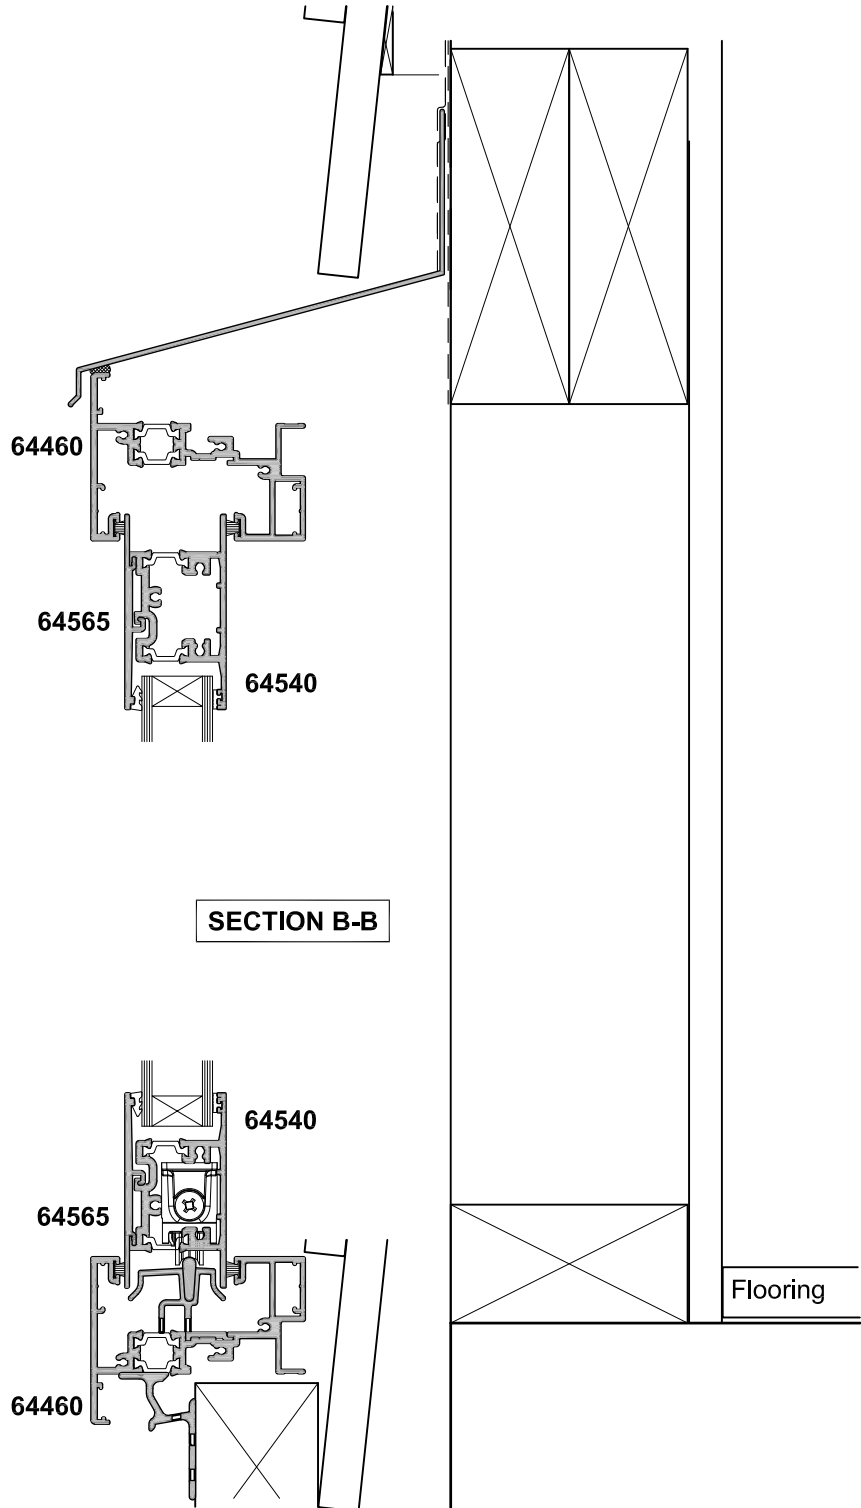


**METRO SERIES THERMAL HEART
SLIDING DOOR - SINGLE PANEL OVER WALL**

CROSS SECTION

Date 01.04.15 Scale 1:3

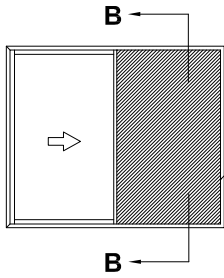

DOUBLE PANEL OPTION

NOTE: This detail is typical only and may differ for various claddings and building in situations.
Contact APL Technical Advisory Service for more information.