


**METRO SERIES THERMAL HEART
SLIDING DOOR
THREE PANEL SSF
CROSS SECTION**

Cad Ref. FTSD09-0

Date 01.04.15 Scale 1:2

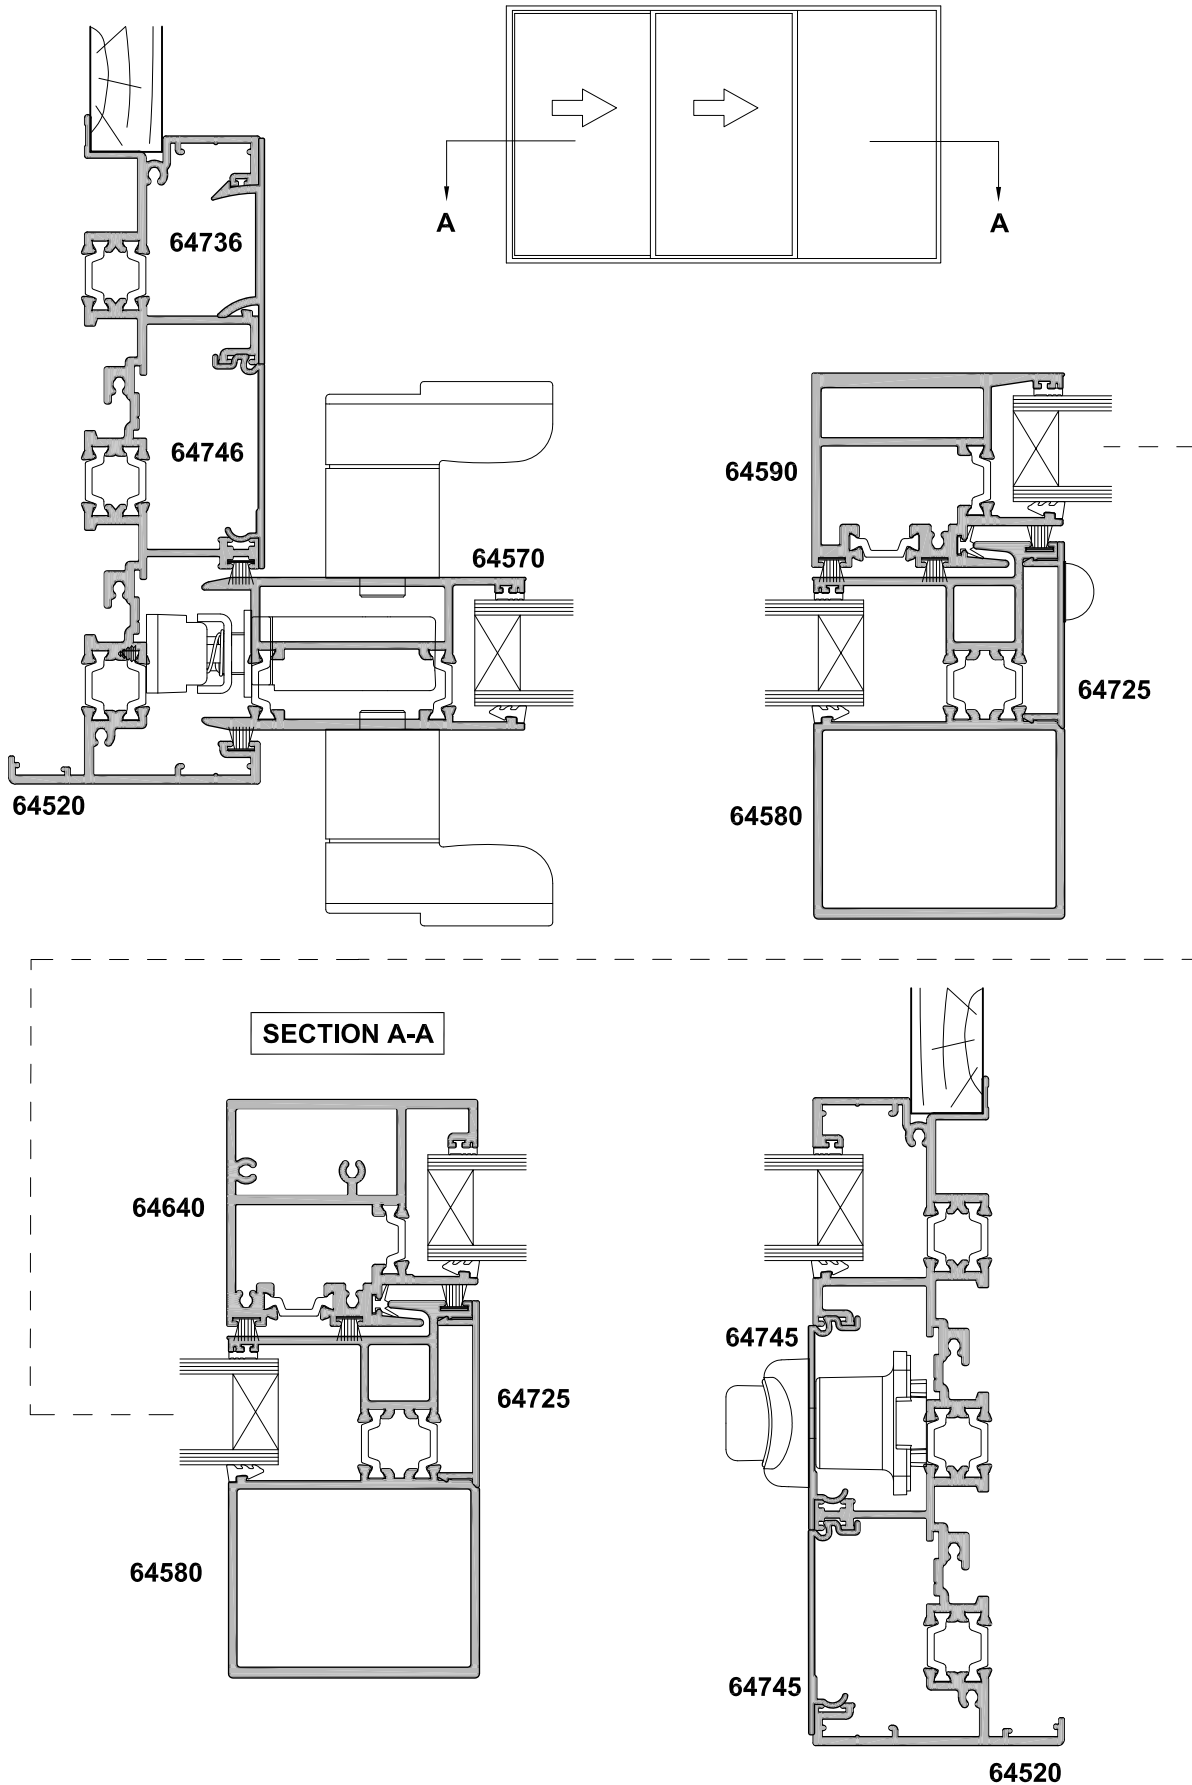

SECTION A-A