
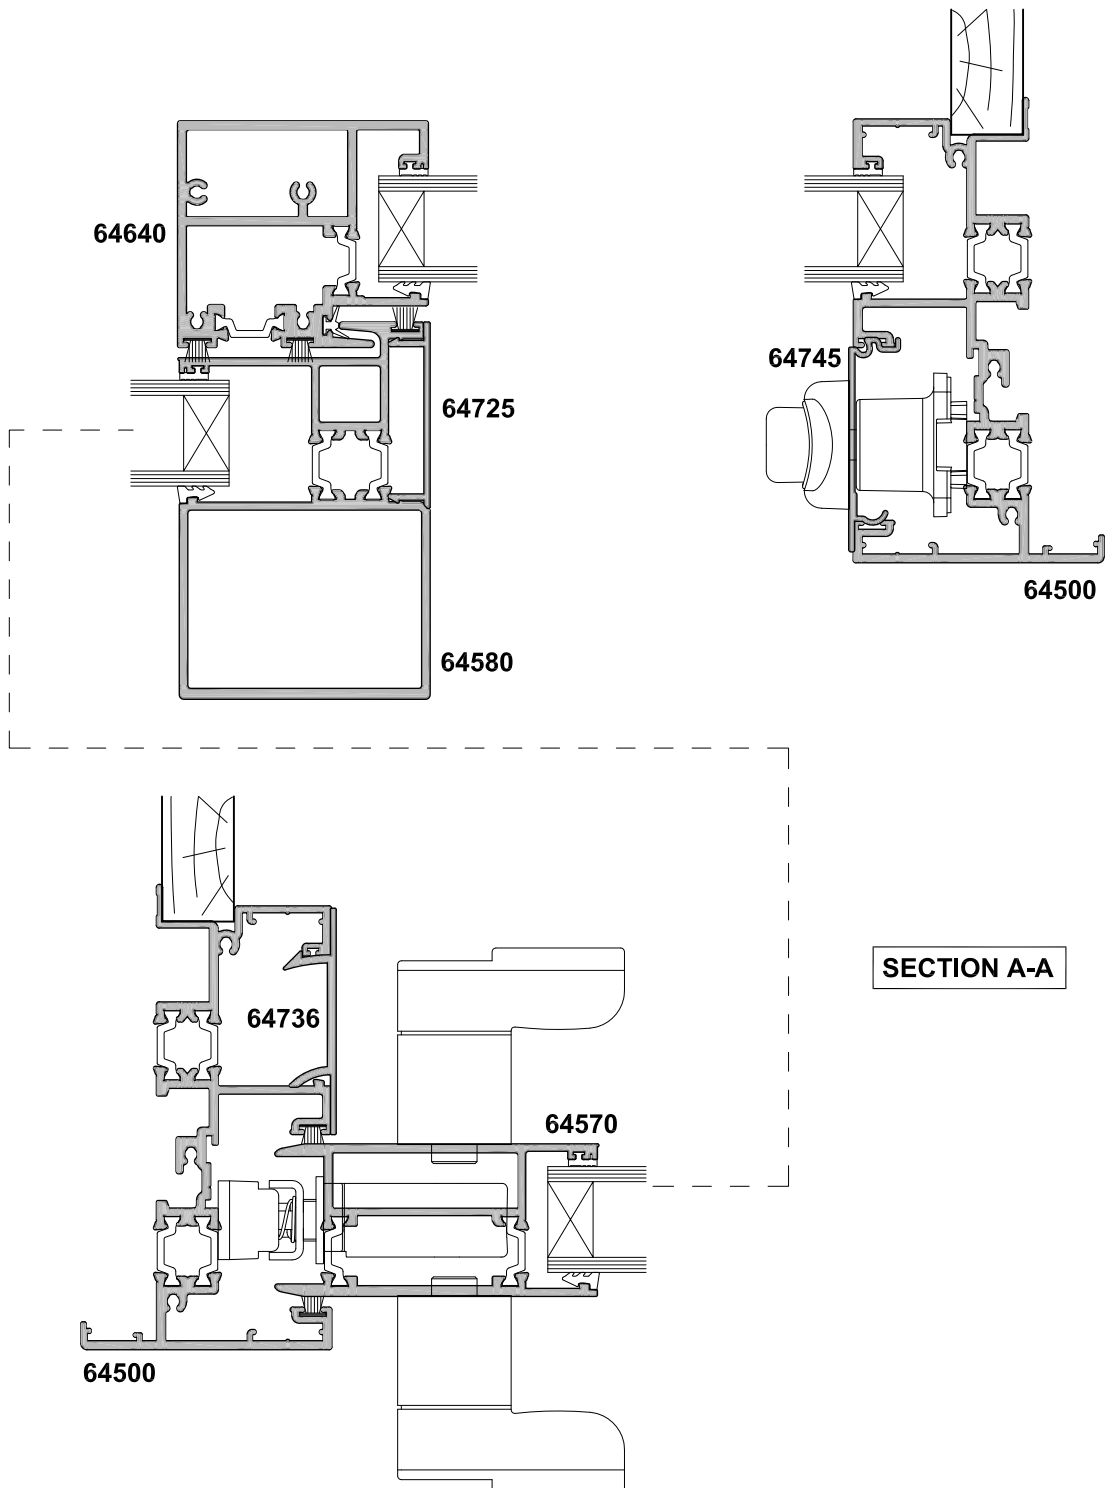


**METRO SERIES THERMAL HEART
SLIDING WINDOW
TWO PANEL SF
CROSS SECTION**

Cad Ref. FTSW03-0

Date 01.04.15 Scale 1:2

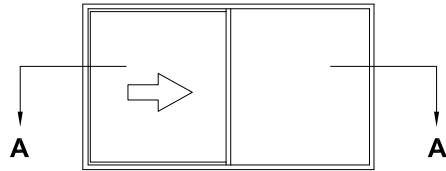

SECTION A-A