


**HINGED DOOR, OPEN OUT
WITH OVERLIGHT SASH
CROSS SECTION**

Date 01.04.19 Scale 1:2

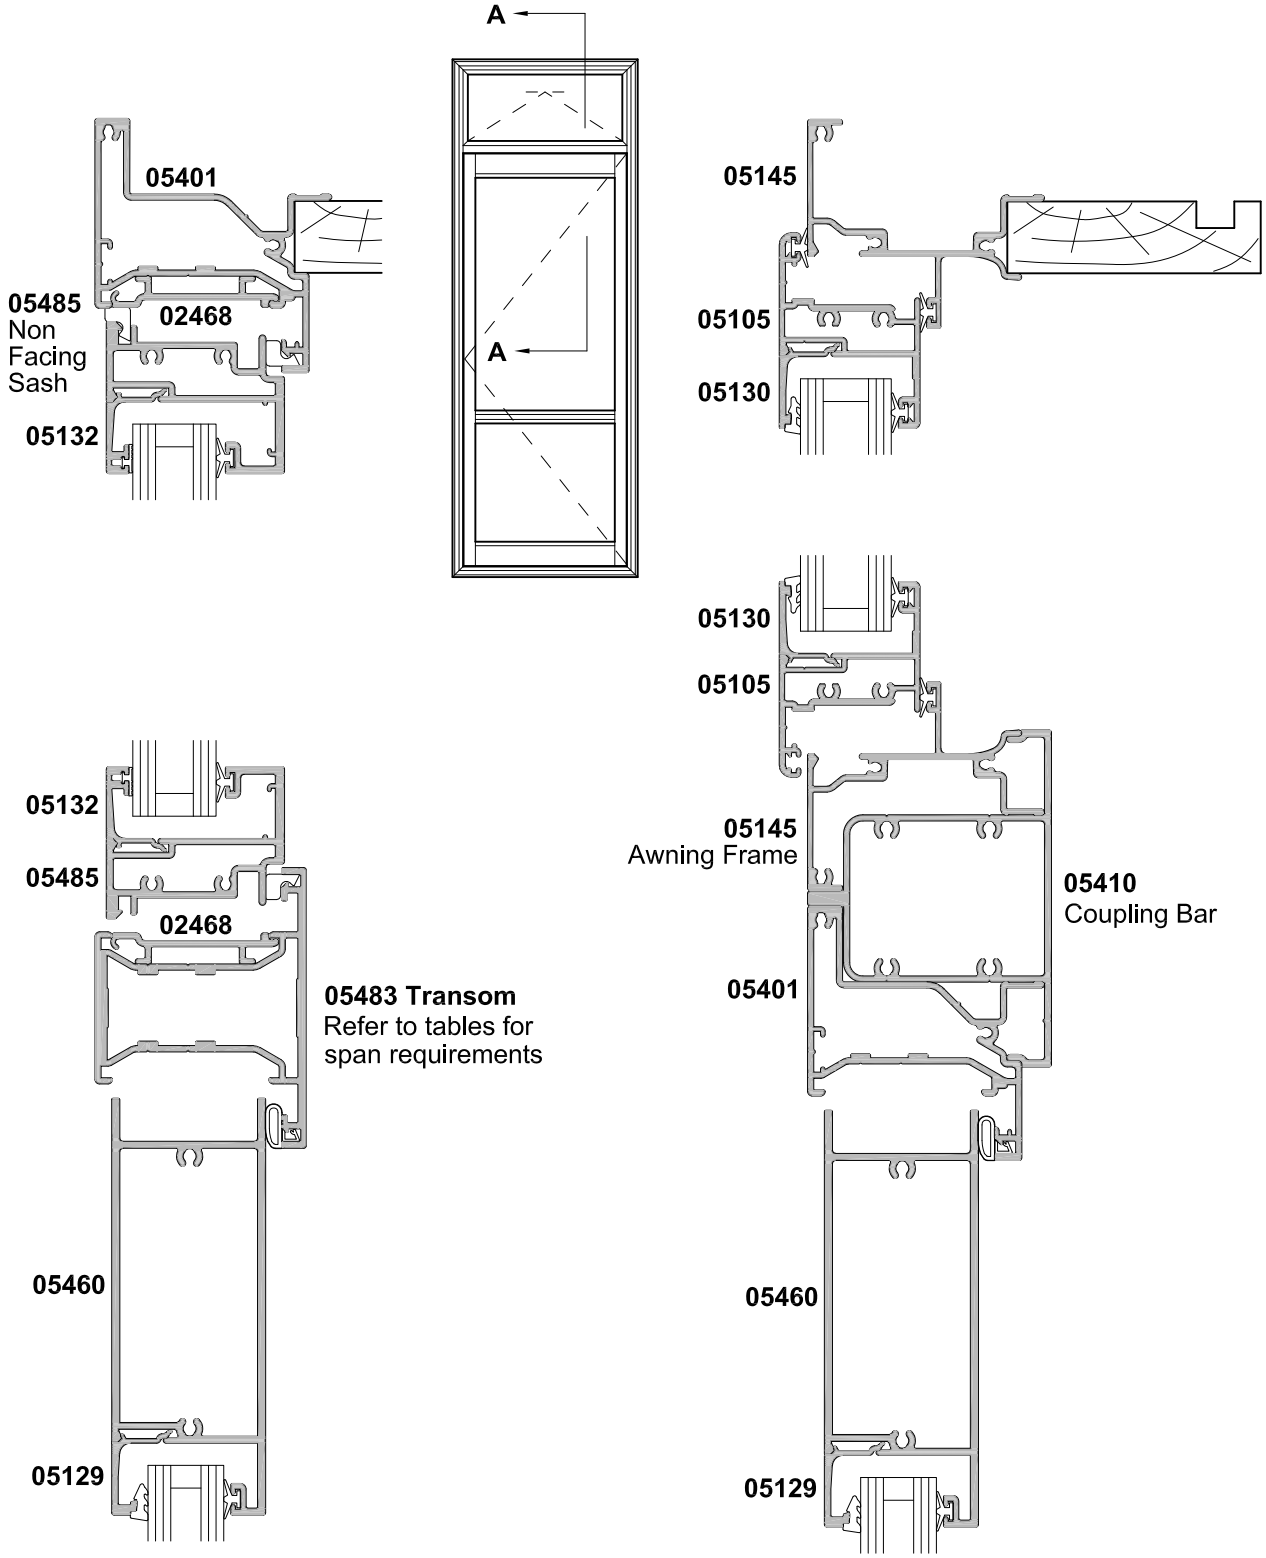

SECTION A-A
OVERLIGHT TRANSOM OPTION

SECTION A-A
COUPLED AWNING FRAME OPTION