



— Set out Guide

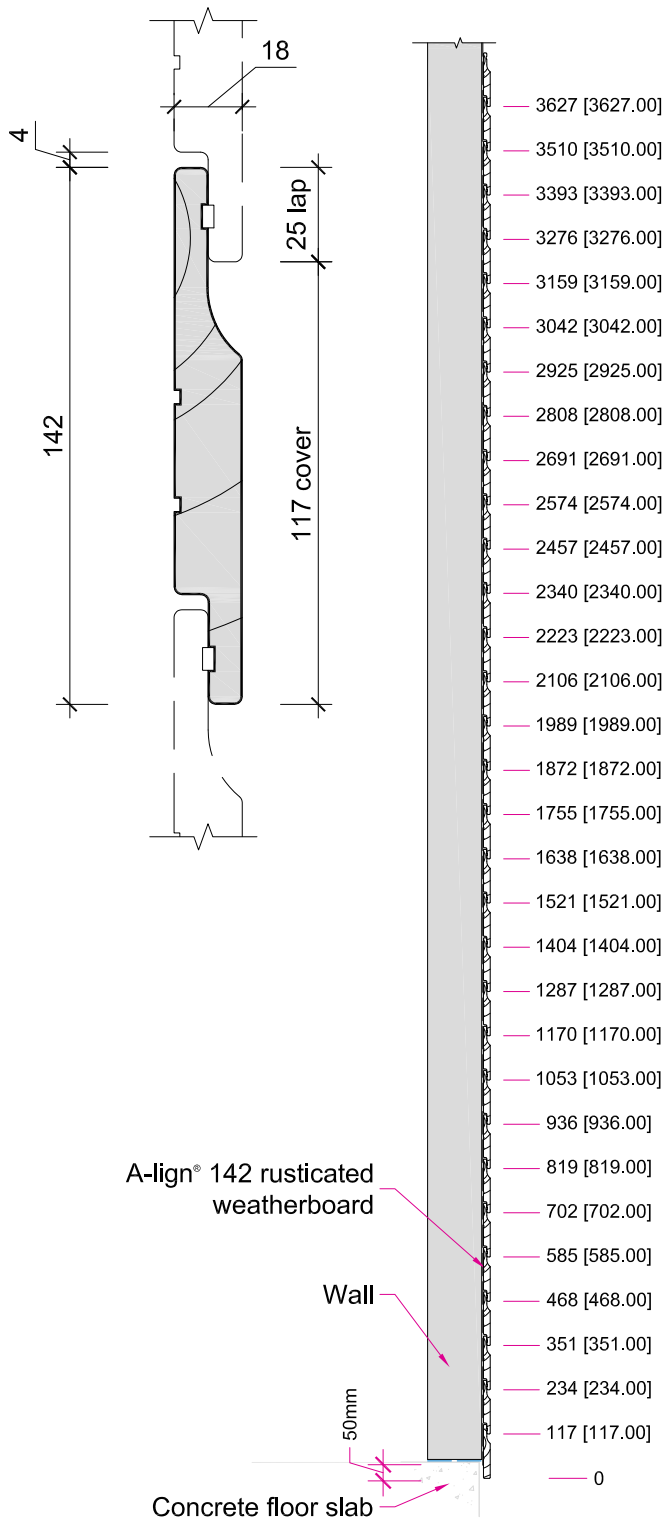

A-lign 142
Rusticated weatherboard

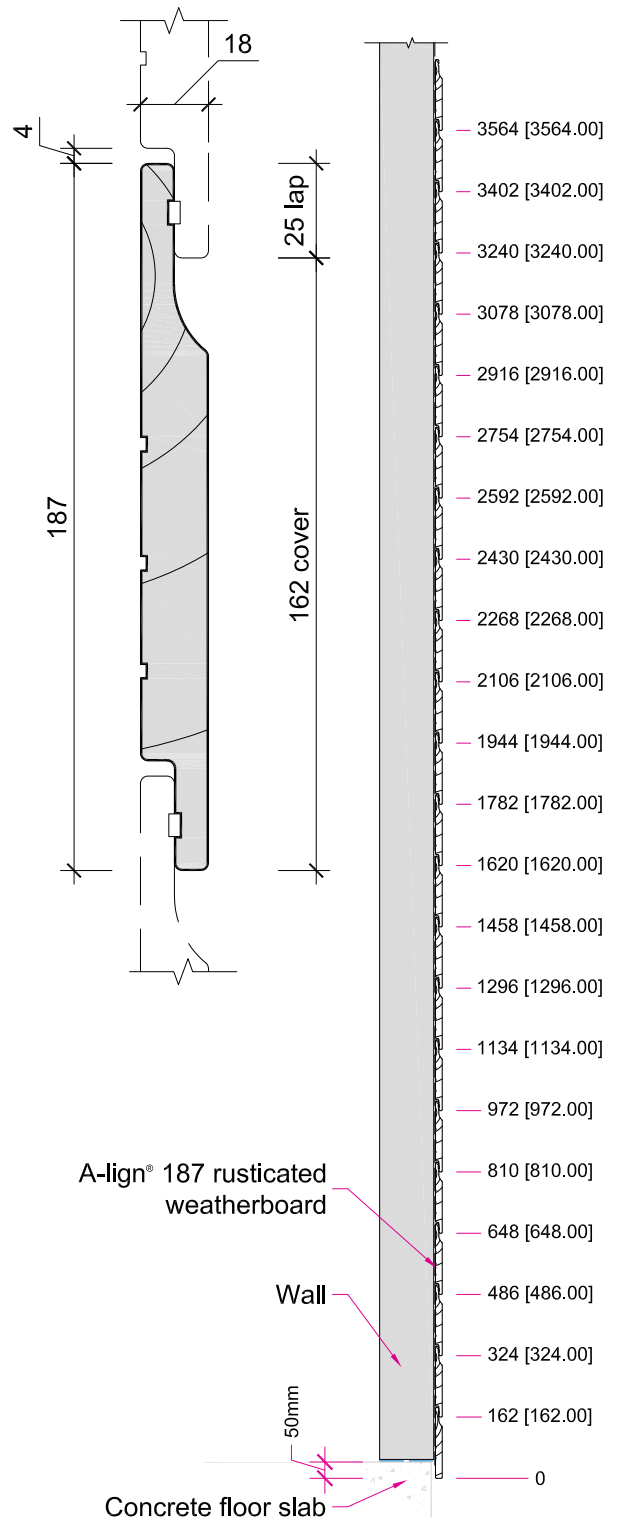

A-lign 187
Rusticated weatherboard

Dimensions within brackets are rounded to millimetres
 A-lign® base weatherboard to finish min 50 mm below floor level
 (and 175mm above finished ground level or 100 mm above paving)