
Juralco Viking Balustrade System - Typical Fixing

Typical Face Fix to Steel - JVB 137/45, Gutter Bracket - M10 Bolts

Important Notes:

- 1 A Design engineer must ensure the structure can support the appropriate loading at each Post
- 2 An EPDM, Rubber or Foam Tape layer must be installed between the Gutter Bracket and Steel
- 3 All fixings must be Stainless Steel

Additional Note for Semi Framless 10mm Toughened Glass Balustrade only. An Interlinking Rail mounted on a JEC 29 Bracket attached to every Post, must be used to conform to NZS 4223.3.2016 and Building Code Clause B1.3.4. Refer to the manual for specific details.

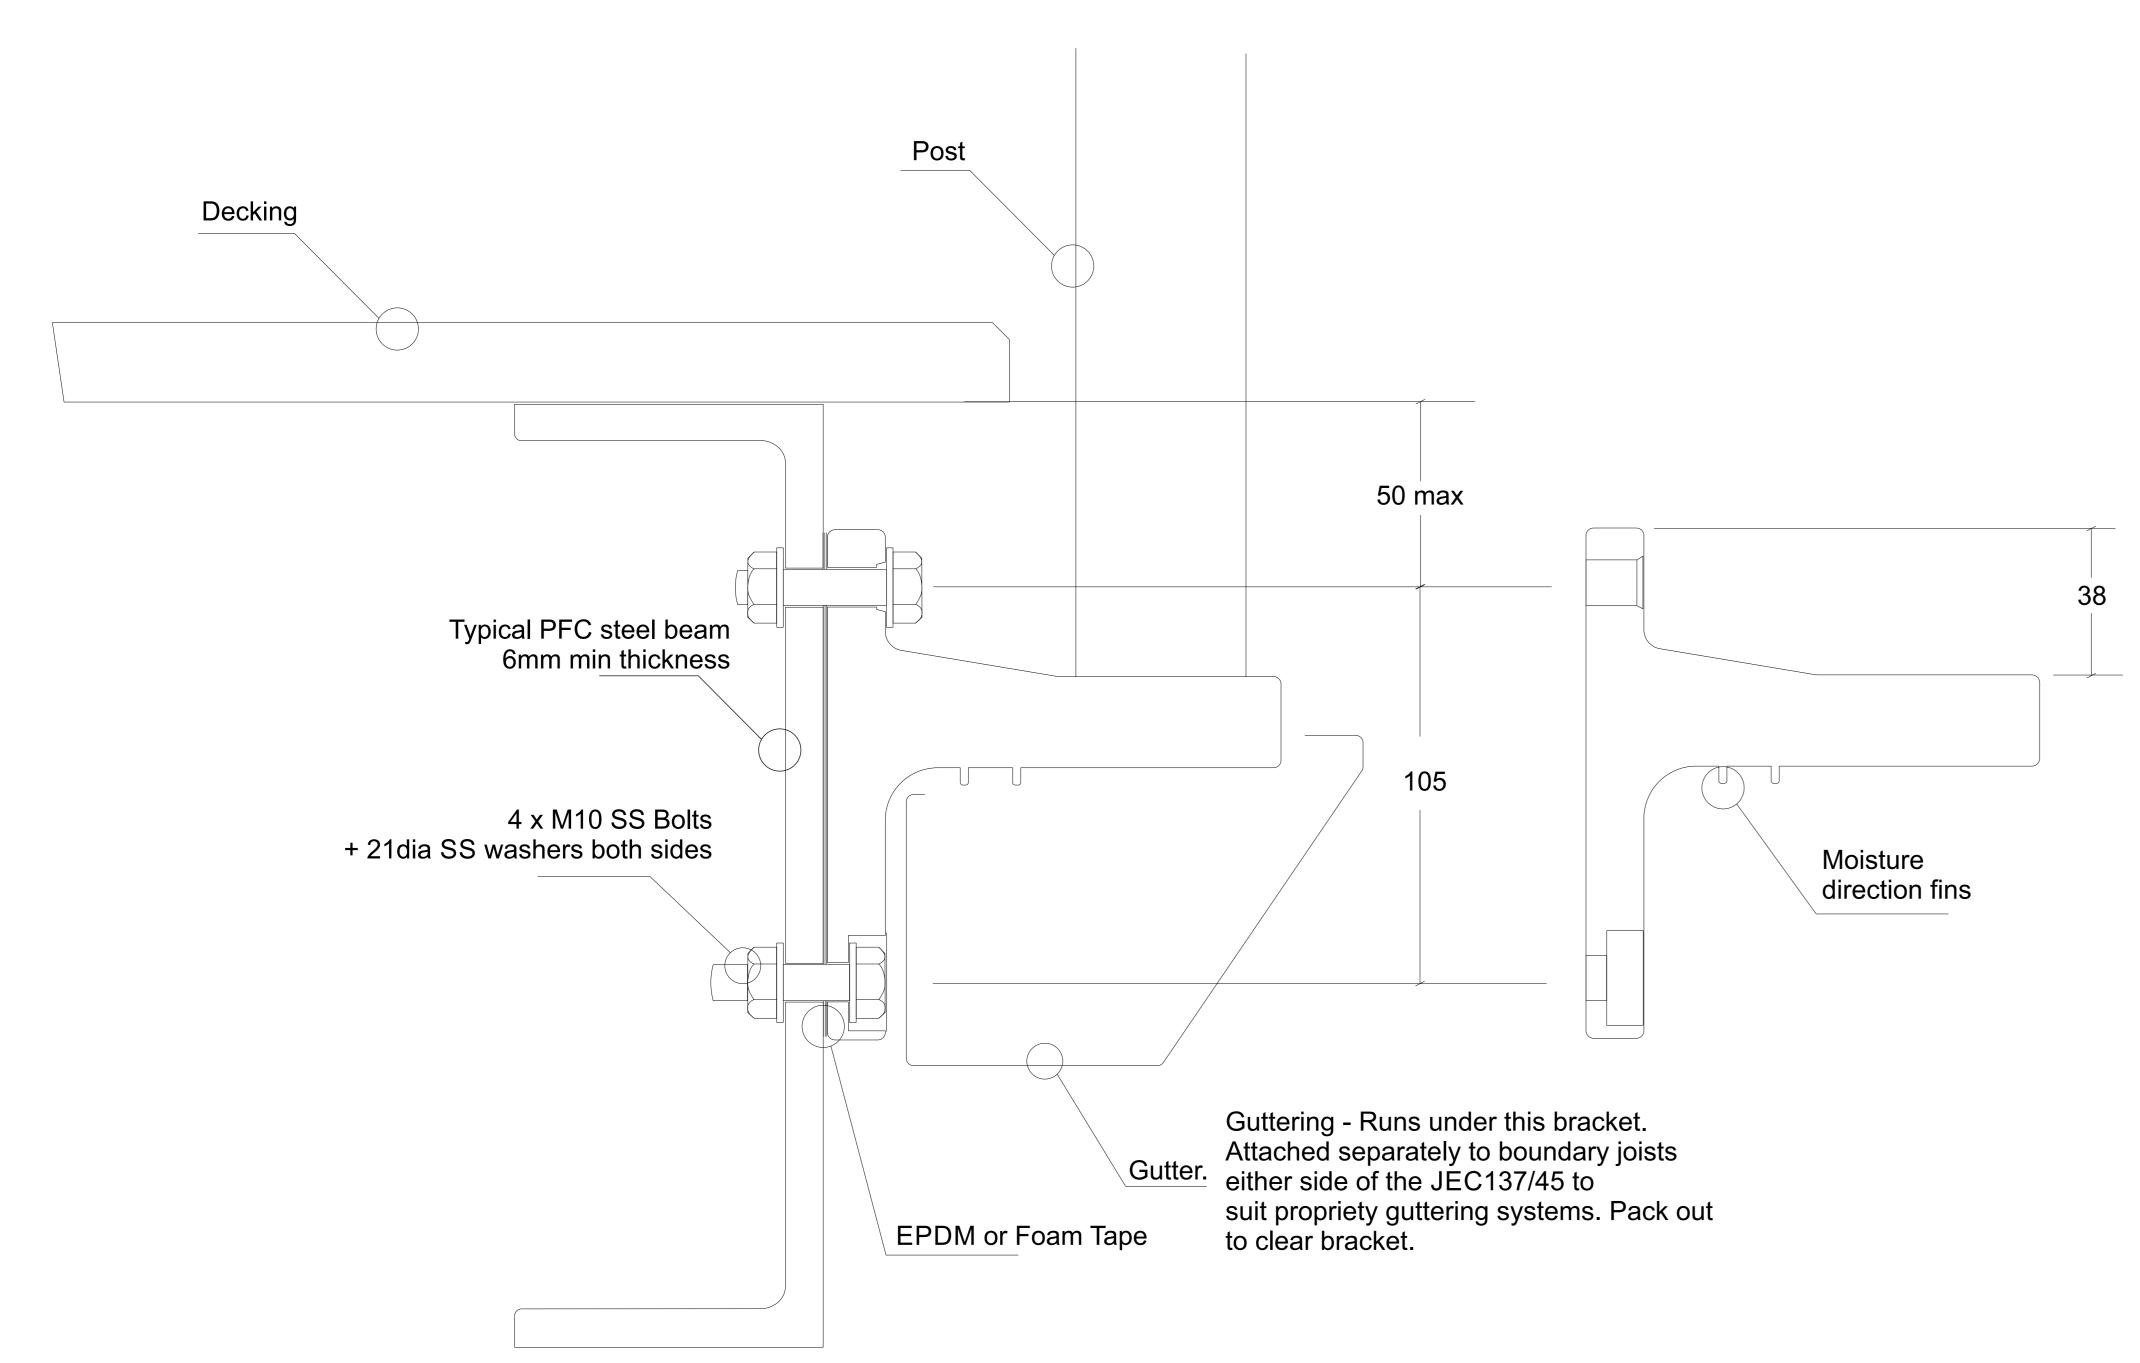

For a Producer statement or for further, more detailed information email specify@juralco.co.nz ph 09 478 8018 www.juralco.co.nz

Issue 7/18