




# HomePlus® Outdoor Living System

## Typical FACE Fix to Timber (Deck Outer Edge) - Bask Corner Post JOR 505, M12 SS Coachscrews Complies with NZS3604:2011 - Double Boundary Joists

**Important Note:** Juralco can only guarantee the suitability of the initial connection.  
In this case the 2 x M12 Coachscrews into the Double Boundary Joist.  
All subsequent connections and strengthening to a structure are the clear responsibility of the builder/ installer.  
Any other specifications on this page are general suggestions only.  
Please refer to the HomePlus Outdoor Living System/ Manual/Structural/Configurations/Areas/Wind Zones  
for guidance on Forces the structure will have to withstand.



### Important Installation Notes:

- 1 - A Design engineer must ensure the building structure can support the appropriate loading at each Post
- 2 - Coachscrews 90mm min thread engagement into joists
- 3 - Bond all coachscrews with SIKA Supergrip to full depth
- 4 - An EPDM, Rubber or Foam layer must be installed between the Post and Timber
- 5 - All fixings must be Stainless Steel